


OUTSIDE

INSIDE



**4 PROPOSED CILL DETAIL**  
1 : 5

INSIDE

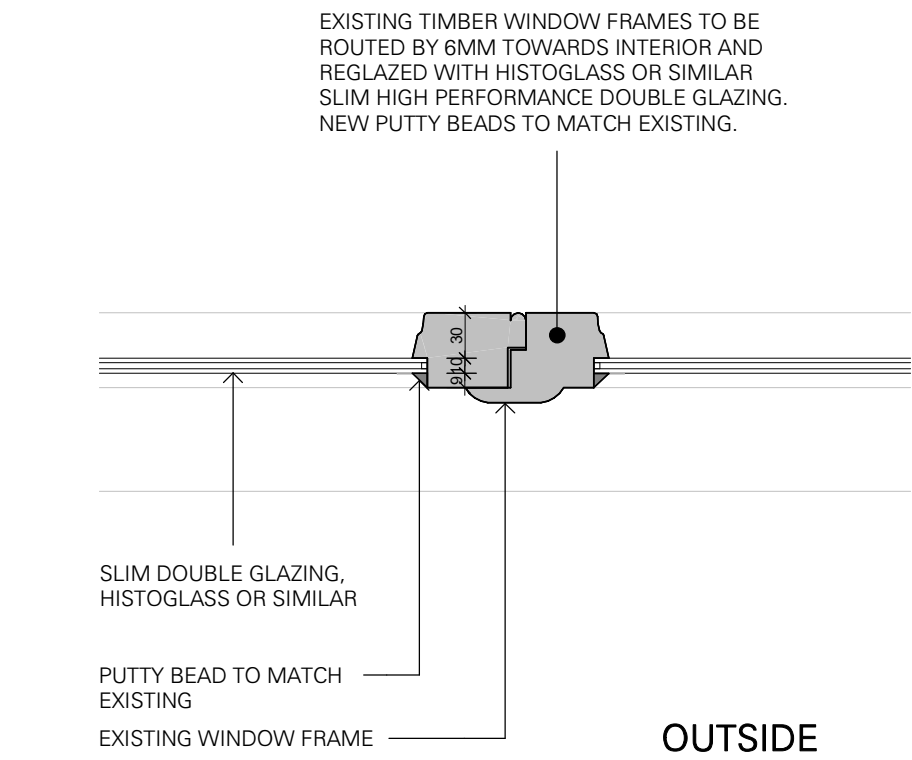


OUTSIDE

**6 PROPOSED JAMB DETAIL**  
1 : 5

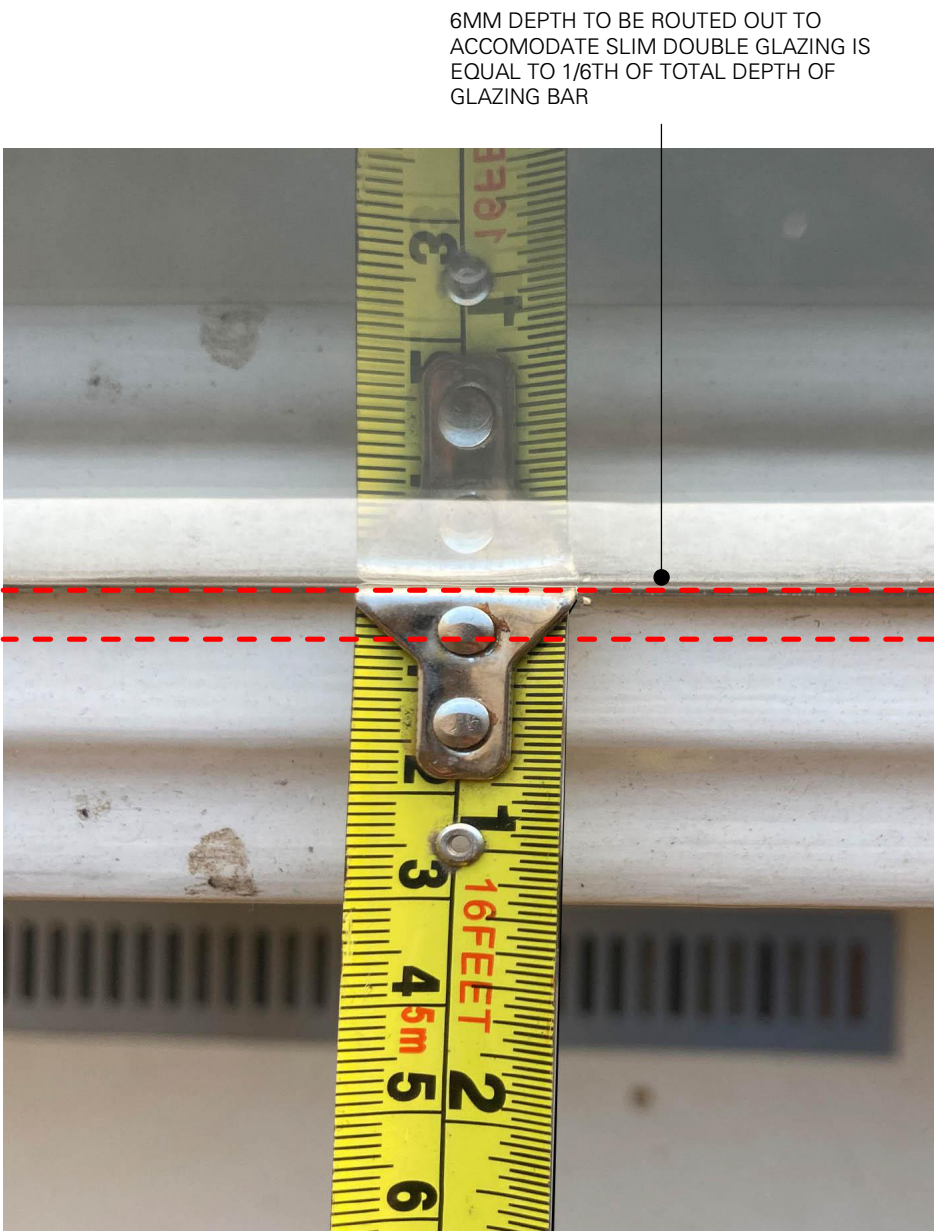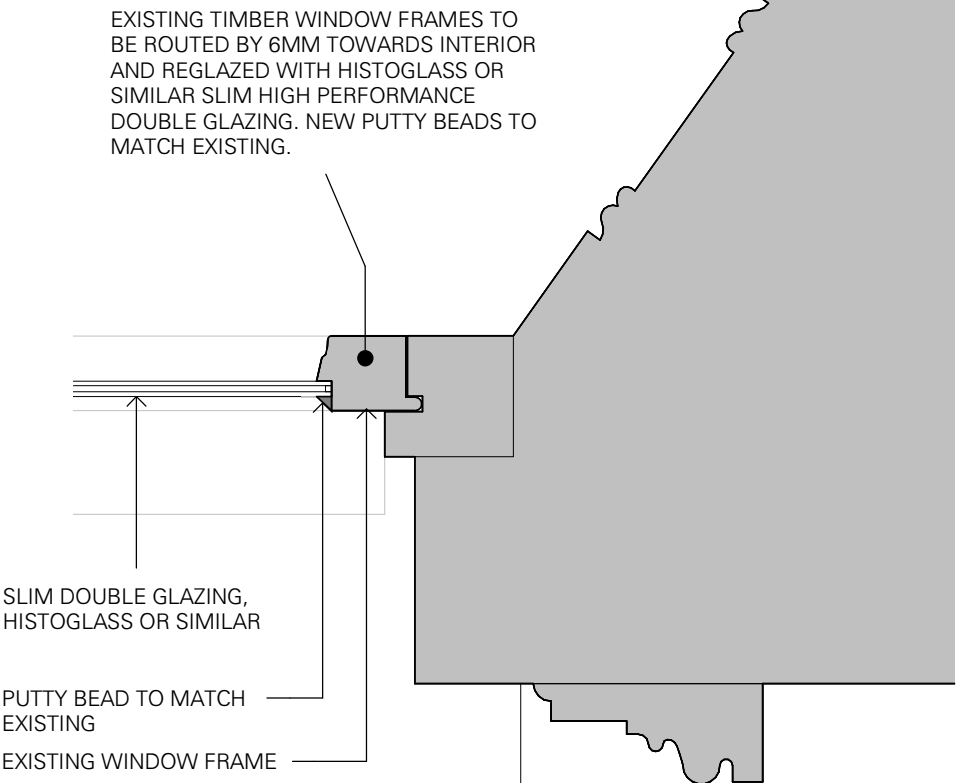

EXISTING GLAZING BAR

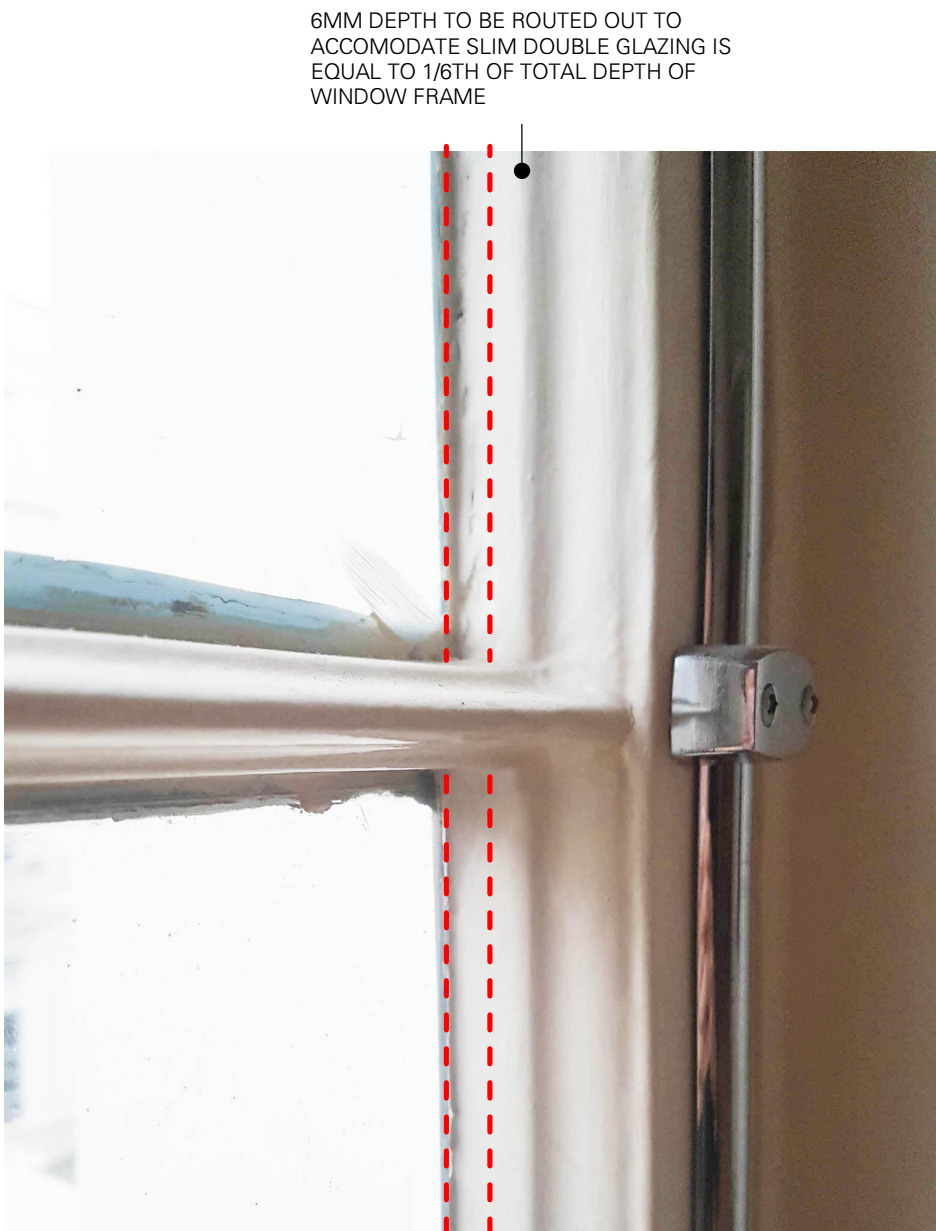

EXISTING GLAZING BAR AND WINDOW FRAME

**RAFT**

RETROFIT ACTION  
FOR TOMORROW

4 Bowman's Lea  
London  
SE23 3TL

tel: 020 8291 6633  
email: [info@retrofitaction.org.uk](mailto:info@retrofitaction.org.uk)

This drawing has been produced for the below named Client for the development of the below named Project and for that application alone and is not intended for use by any other person or for any other purpose. Drawings remain copyright of RAFT and may not be reproduced without written consent or licence. Do not scale off this drawing. All dimensions and levels to be checked on site or measured survey before starting work. Any discrepancies to be reported to architects before execution of relevant works. Read with other drawings and specification.

P01	Stage 3 Issue	21/07/21	ZP	HP
Issue Record Revision Number	Revision Description	Revision Date	Issued by	Checked by
project name				
<b>CLEVELAND</b>				
client name				
Marta Weiss and Alexander Paseau				
project address				
Flat C, 15 Cleveland Square, W2 6DG, London				
scale				sheet size
1 : 5				A2
drawing title				
Proposed Typical Window Details				
suitability description				current stage
S4 - Issued for stage approval				3
drawing number				revision
R006_RAFT_00_00_DR_A_5.11				P01