


This drawing has been produced for the below named Client for the development of the below named Project and for that application alone and is not intended for use by any other person or for any other purpose. Drawings remain copyright of RAFT and may not be reproduced without written consent or licence. Do not scale off this drawing. All dimensions and levels to be checked on site or measured survey before starting work. Any discrepancies to be reported to architects before execution of relevant works. Read with other drawings and specification.

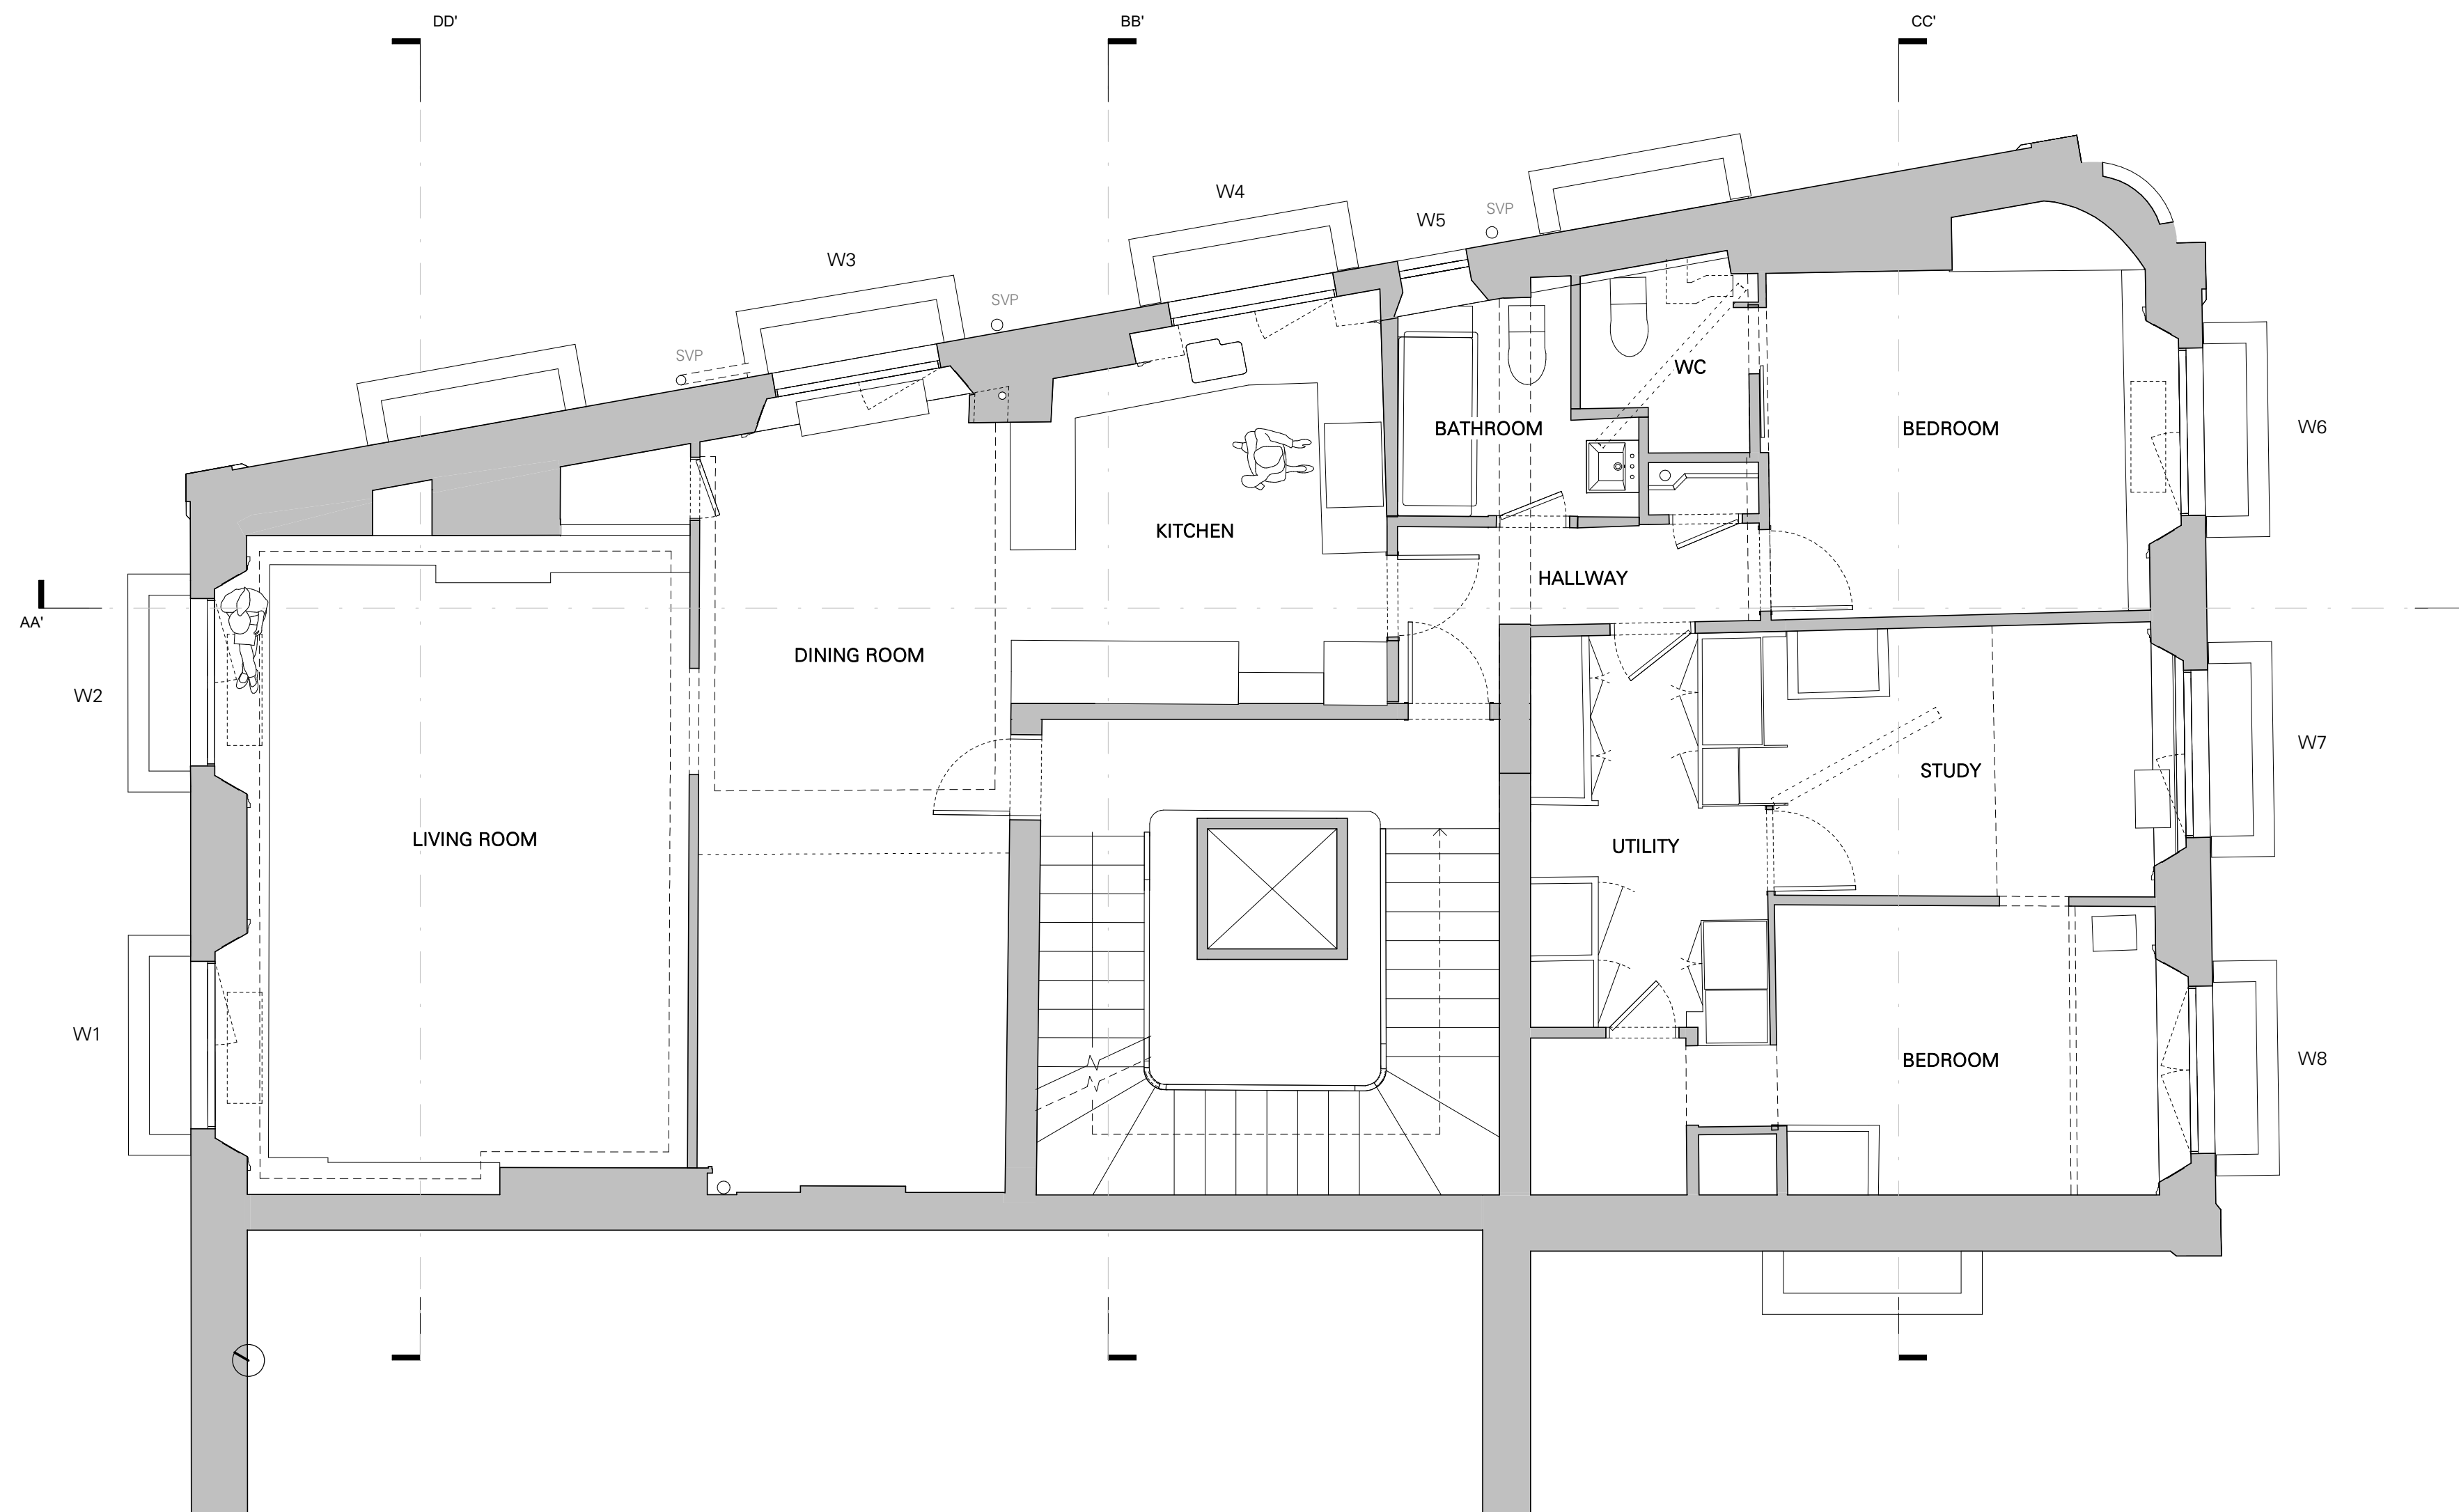

1 **EXISTING PLAN**
1 : 50

P05	Stage 3 Issue	21/07/21	ZP	HP
P04	Stage 3	25/06/21	IC	HP
P03	Mid Stage 3	28/05/21	IC	HP
P02	Stage 2 Issue	13/04/21	IC	HP
P01	Mid Stage 2	26/03/21	IC	HP

Issue Record Revision Number	Revision Description	Revision Date	Issued by	Checked by
------------------------------------	----------------------	------------------	--------------	---------------

project name

CLEVELAND

client name
Marta Weiss and Alexander Paseau

project address
Flat C, 15 Cleveland Square, W2 6DG, London

scale
1 : 50

sheet size
A2

drawing title
Existing Plan

suitability description
S4 - Issued for stage approval

current stage
3

drawing number
project - originator - volume - level - type - role - number
R006_RAFT_00_00_DR_A_2.00

revision
P05