




West Elevation (front)

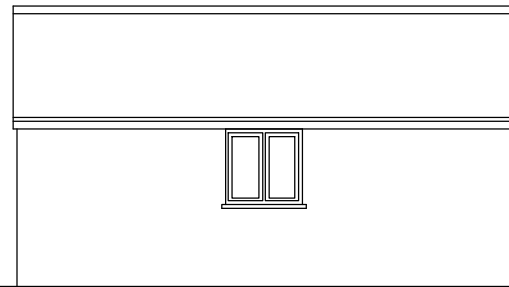

South Elevation

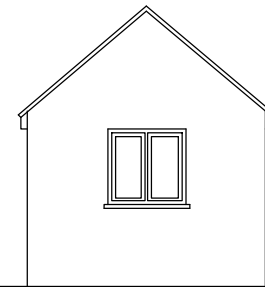

East Elevation

 

North Elevation

1:2500	0		50m	100m	200m
1:1250	0		25m	50m	100m
1:500	0	5m	10m	20m	40m
1:200	0	2m	4m	8m	16m
1:100	0	1m	2m	4m	8m
1:50	0	0.5m	1m	2m	4m

notes:

any discrepancies should be reported immediately

all dimensions should be checked on site prior to commencement of work

site/survey based on ordnance survey information provided by prodact systems plc, (www.promap.co.uk) prodact does not guarantee that all past or current uses or features will be identified in the product

the product does not give details about the actual state or condition of the site nor should it be used or taken to indicate or exclude actual suitability or unsuitability of the site for any particular purpose, or relied upon for determining salability or value, or used as a substitute for any physical investigation or inspection.

drawings to be read in accordance with the dwelling emission rate (der/ter) calculation. the building must be built 'as designed' meeting the criteria set for air permeability.

© HERTFORD PLANNING SERVICE

note when printing off pdf's. it is the responsibility of the user to verify that the resulting prints are to scale on the appropriate sized sheet. also that the scale bars on the plan measure correctly.

1:2500	0		5m	10m	20m	40m	80m	160m
1:1250	0		2.5m	5m	10m	20m	40m	80m
1:500	0	1m	2m	4m	8m	16m	32m	64m
1:200	0	0.5m	1m	2m	4m	8m	16m	32m
1:100	0	0.25m	0.5m	1m	2m	4m	8m	16m
1:50	0	0.125m	0.25m	0.5m	1m	2m	4m	8m

Date	Description	Rev

hps Hertford Planning Service
Architecture & Planning

Westgate House, 37-41 Castle Street,
Hertford, Herts SG14 1HH
Tel: 01992 552173 Fax: 01992 587643
Email: contact@hertfordplanning.co.uk
www.hertfordplanning.co.uk



Description	
Project	20 Firs Walk Tewin AL6 0NZ
Drawing	EXISTING GARAGE Elevations
Date	23/03/2021
Scale	1:100
Sheet size	A3
Drawn	GPS

14001-S002-1st