
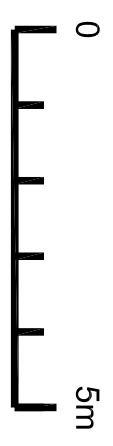
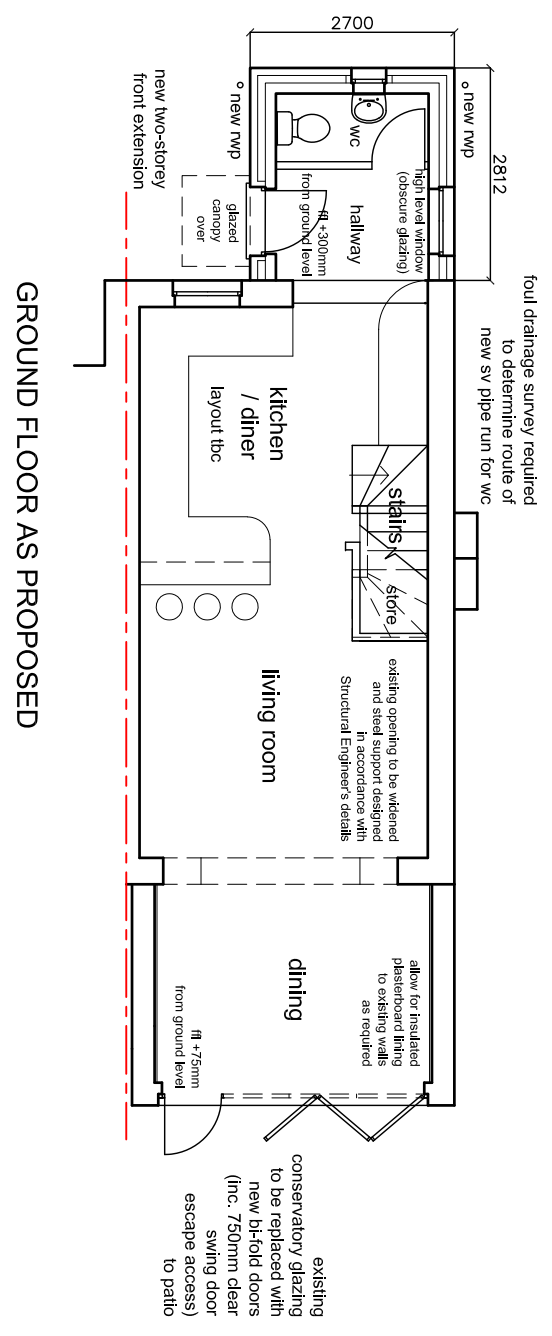


This drawing is the property of Space Octopus Architects. Space Octopus Architects reserves Copyright. This drawing is issued on the condition that it is not copied, reproduced, related or disclosed to any unauthorised person, either wholly or in part without the consent in writing of Space Octopus Architects ©

All Dimensions to be verified on site. This drawing is not to be used for Construction

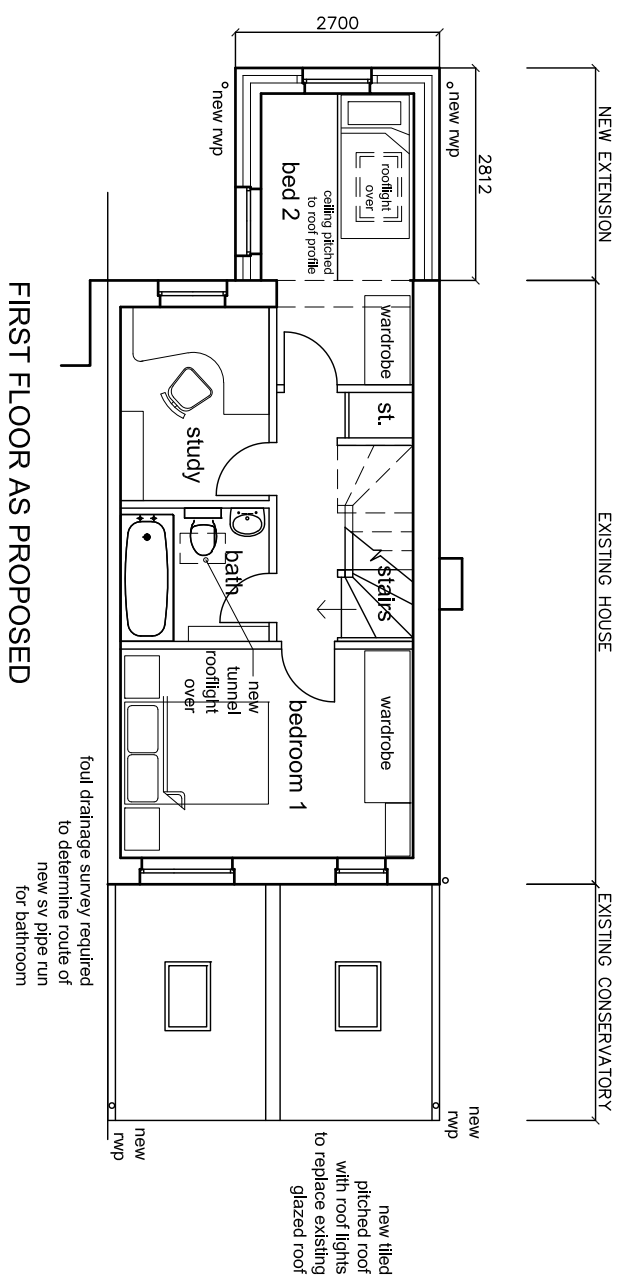

C	Minor amendments, PLANNING ISSUE	12/07/21
B	Client amendments, PLANNING ISSUE	15/07/21
A	Client amendments	11/06/21
-	Draft for Client comments	12/05/21
Rev	Description	Date

SPACE Octopus Architects

Creative Solutions in Design + Planning

Project
PROPOSED TWO STOREY FRONT EXTENSION AND ROOF REPLACEMENT TO REAR ELEVATION
 8 STURLA CLOSE, HERTFORD SG14 3VJ
 Drawing
 FLOOR PLANS AS PROPOSED

Client	Dwg. no.
Date	2119-PL-N44C
April 2021	
Scale	
1:100 @ A3	