




Existing roof plan
Scale 1:100

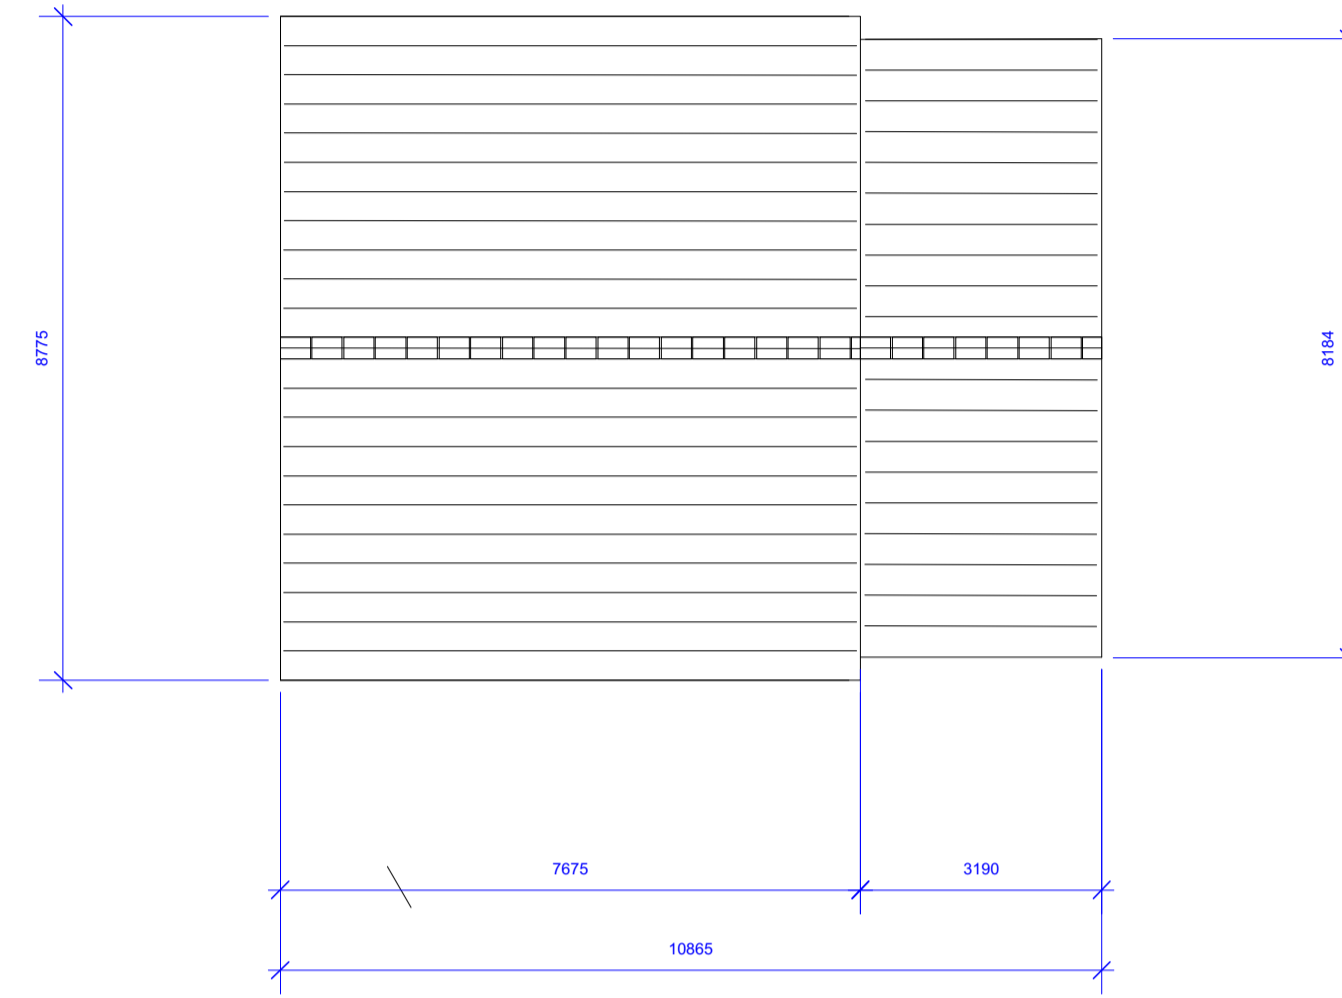


Proposed roof plan
Scale 1:100

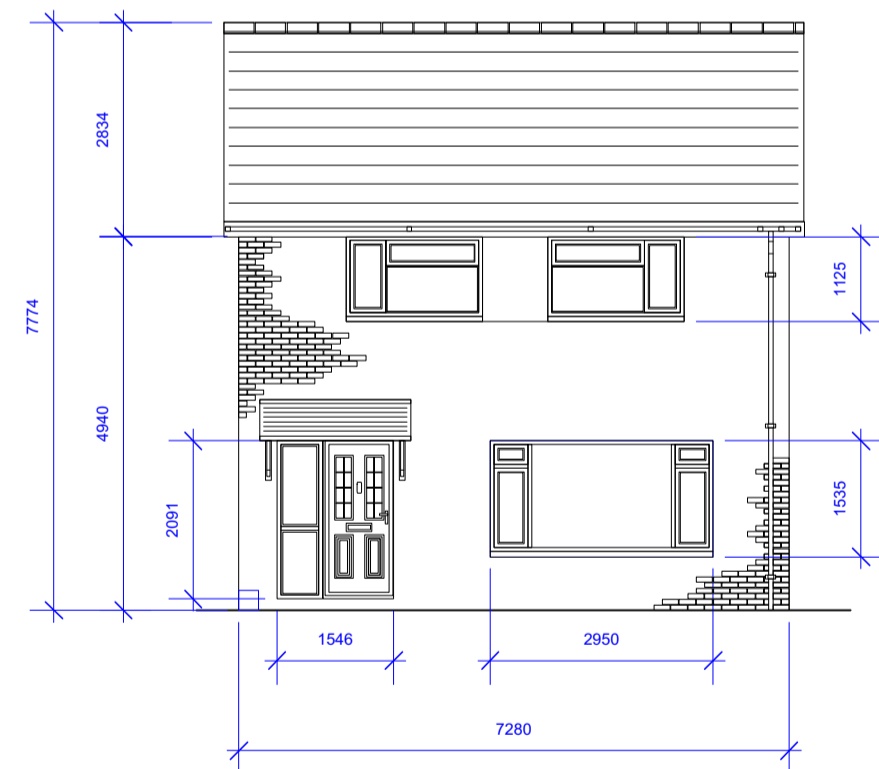


Existing front elevation
Scale 1:100

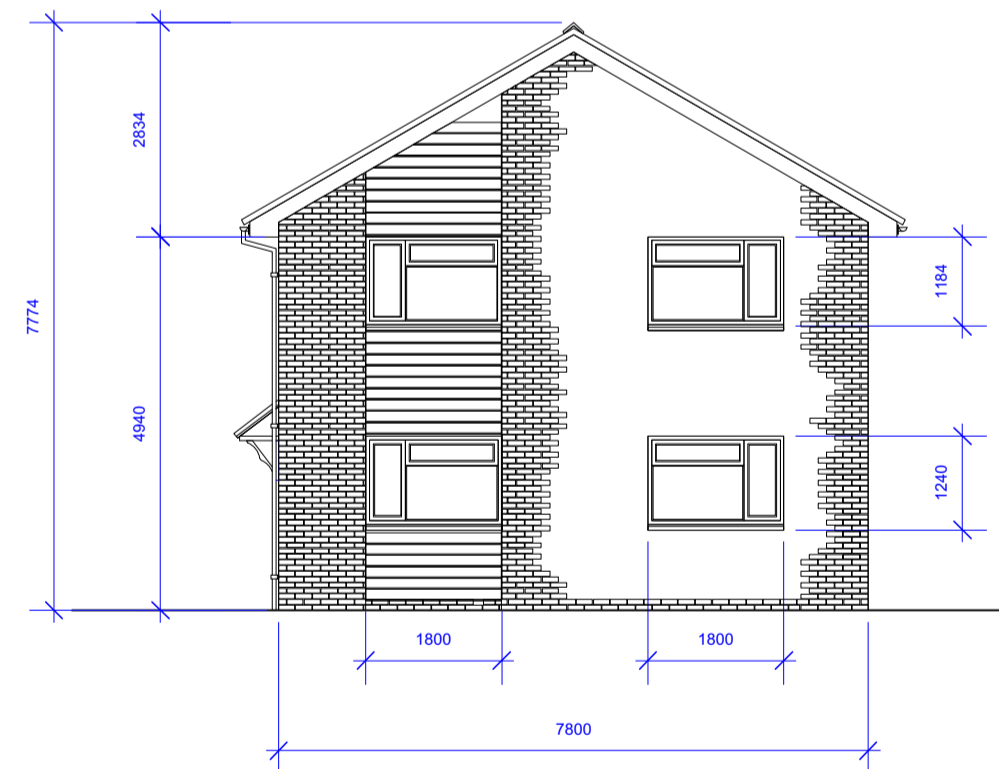

Existing right hand side elevation
Scale 1:100

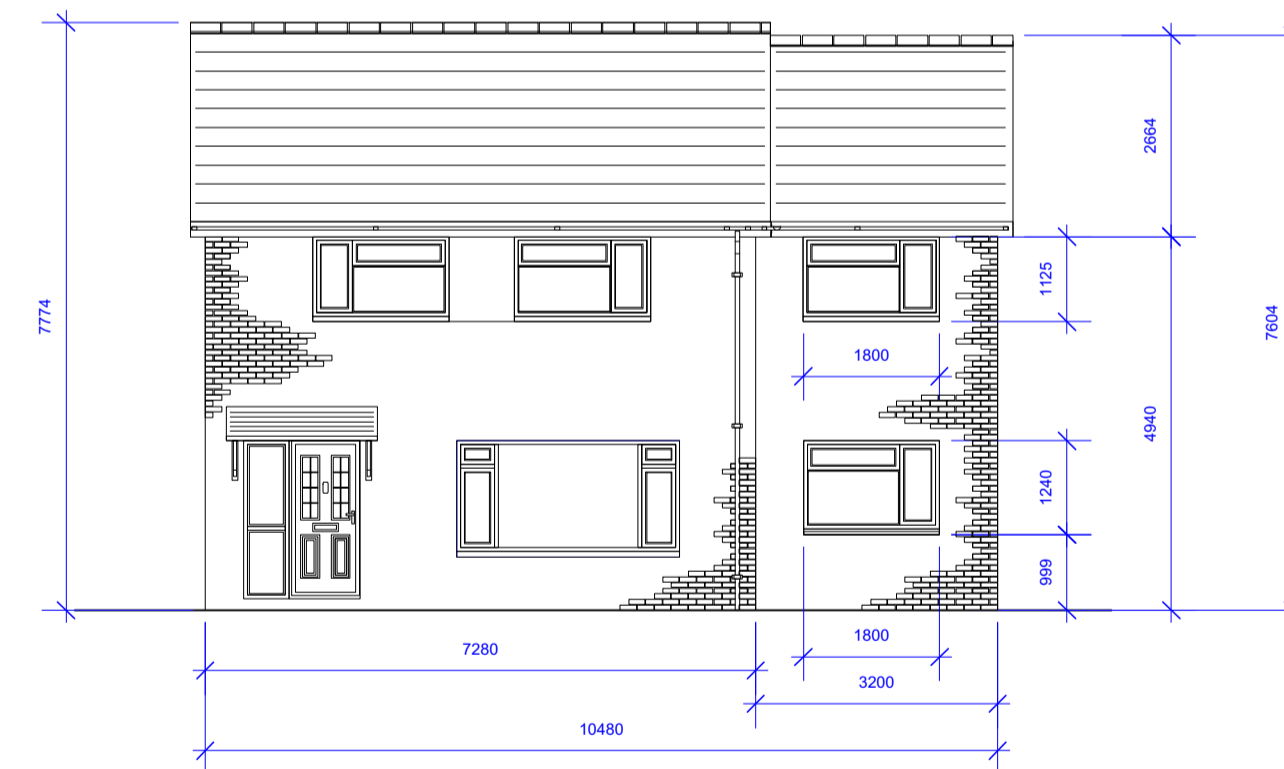

Proposed front elevation
Scale 1:100

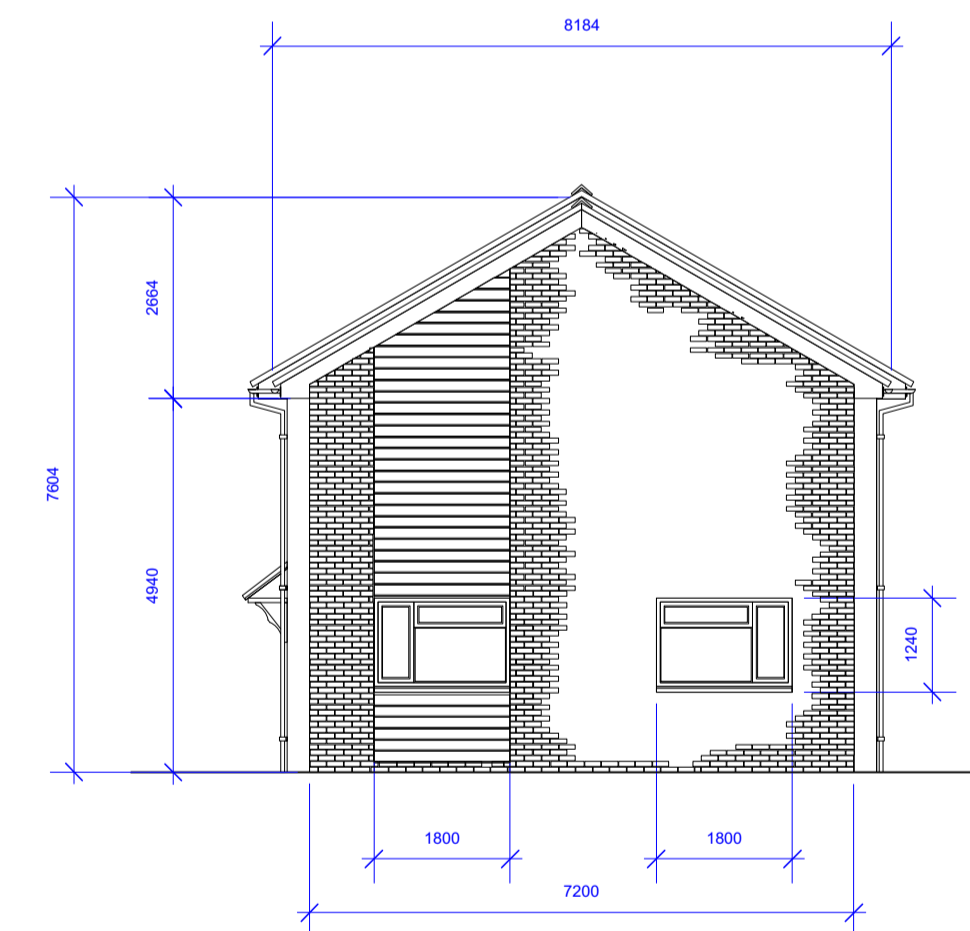

Proposed right hand side elevation
Scale 1:100

