




Existing front elevation
Scale 1:100

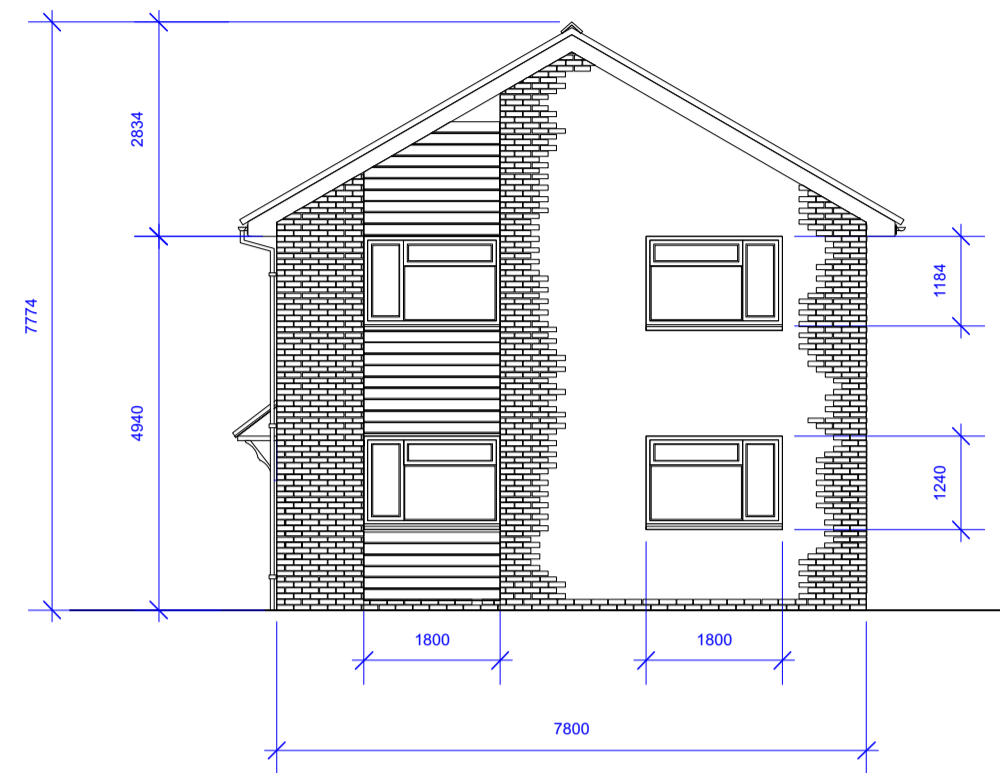


Existing right hand side elevation
Scale 1:100

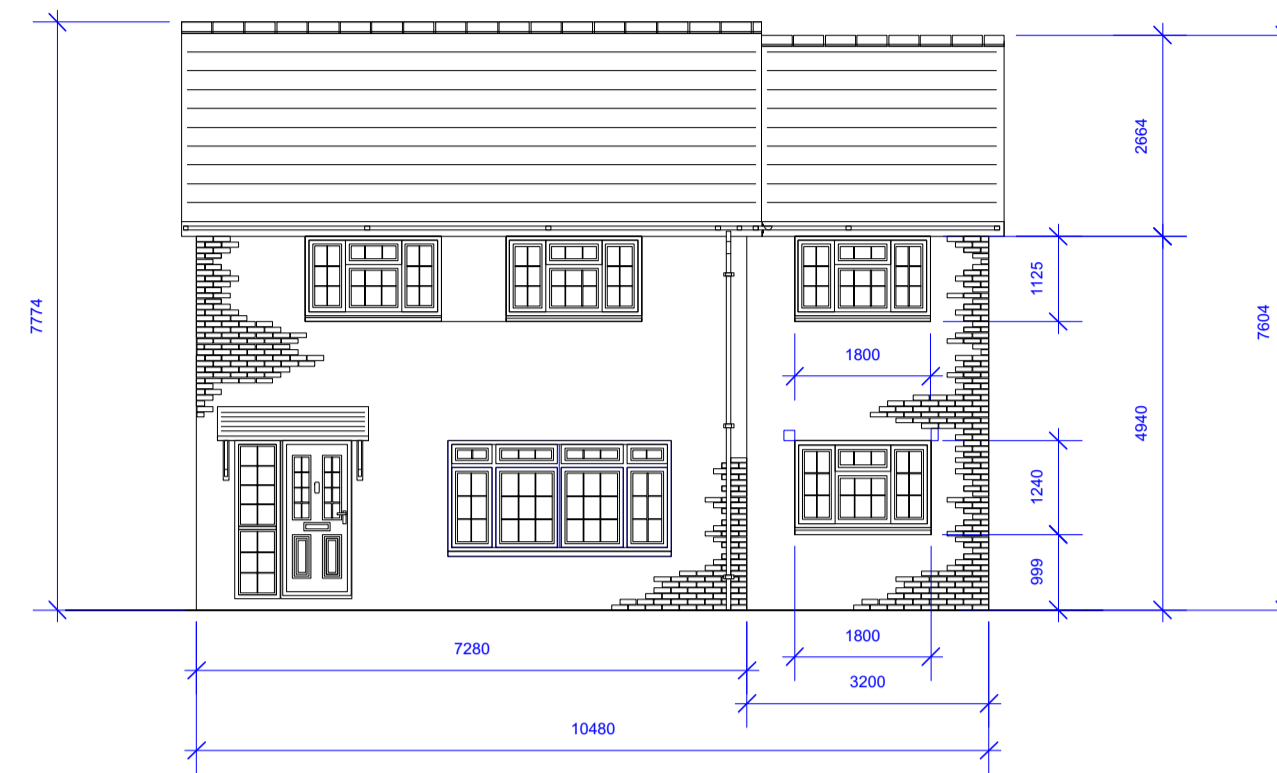


Proposed front elevation
Scale 1:100

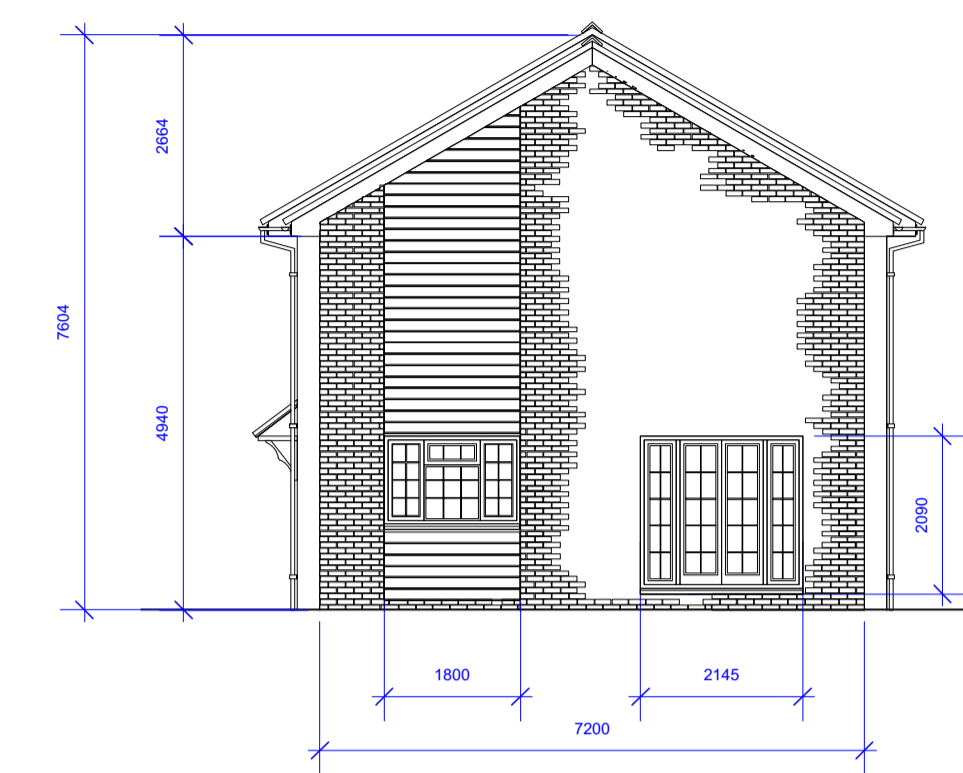


Proposed right hand side elevation
Scale 1:100

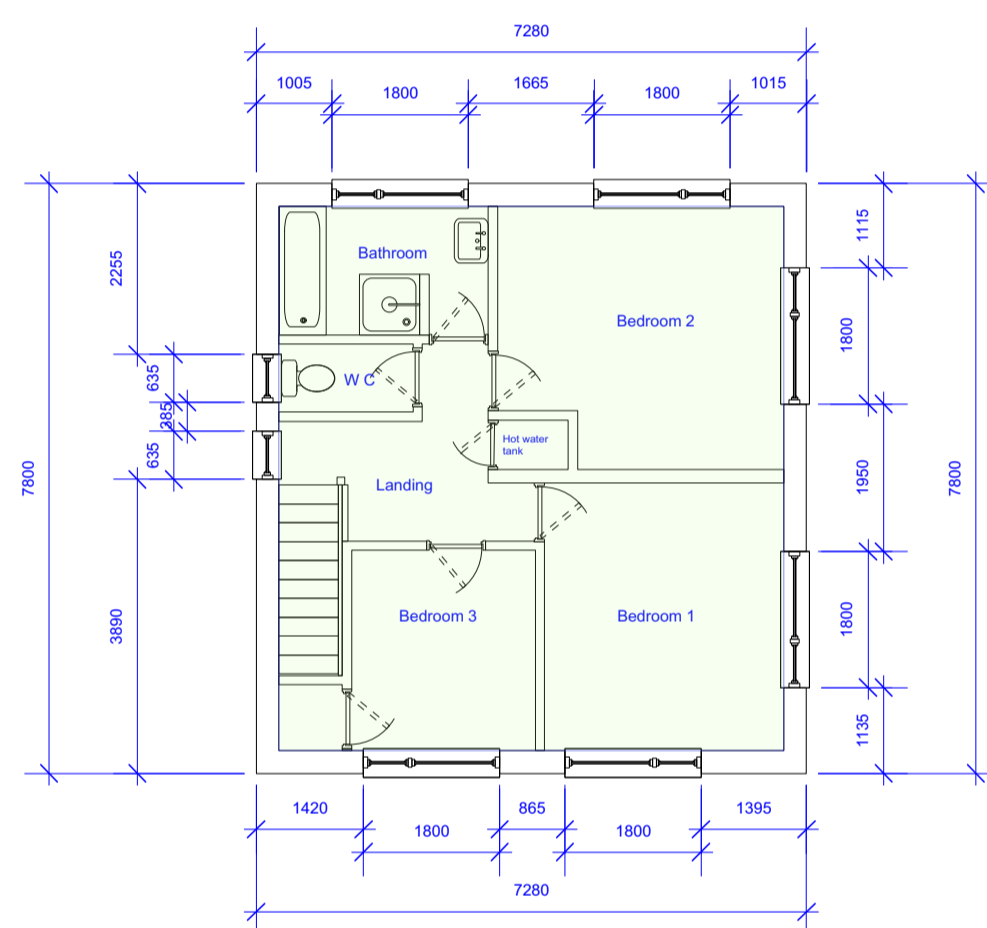


Existing first floor
Scale 1:100

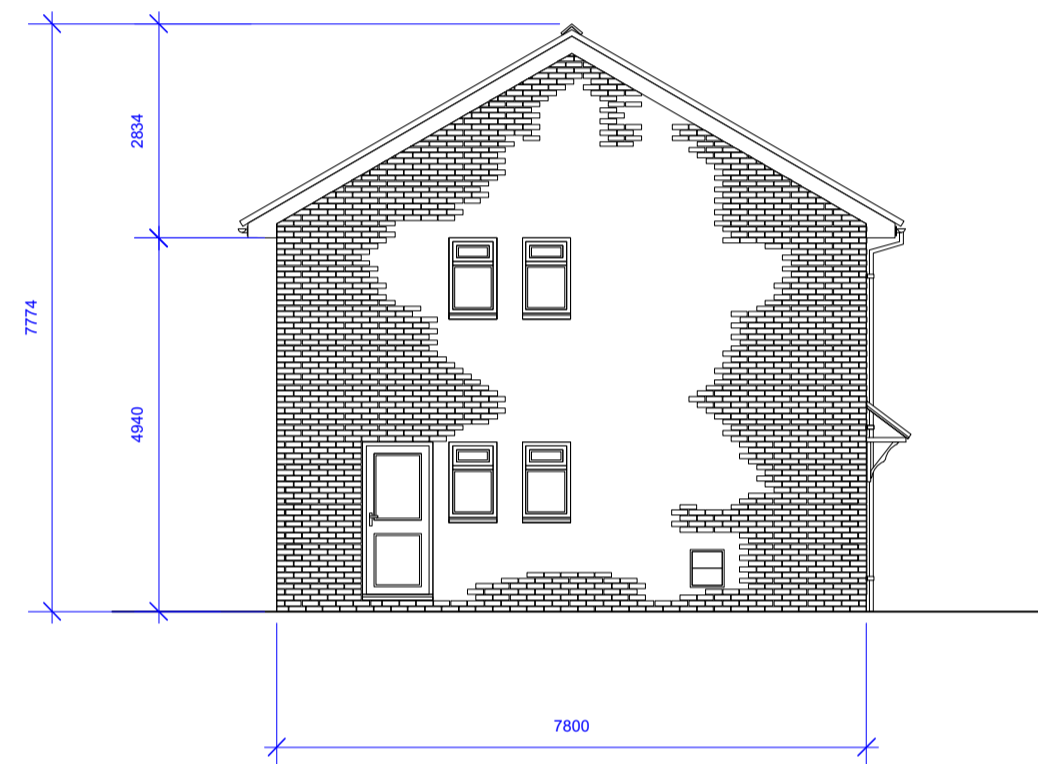


Existing left hand side elevation
Scale 1:100

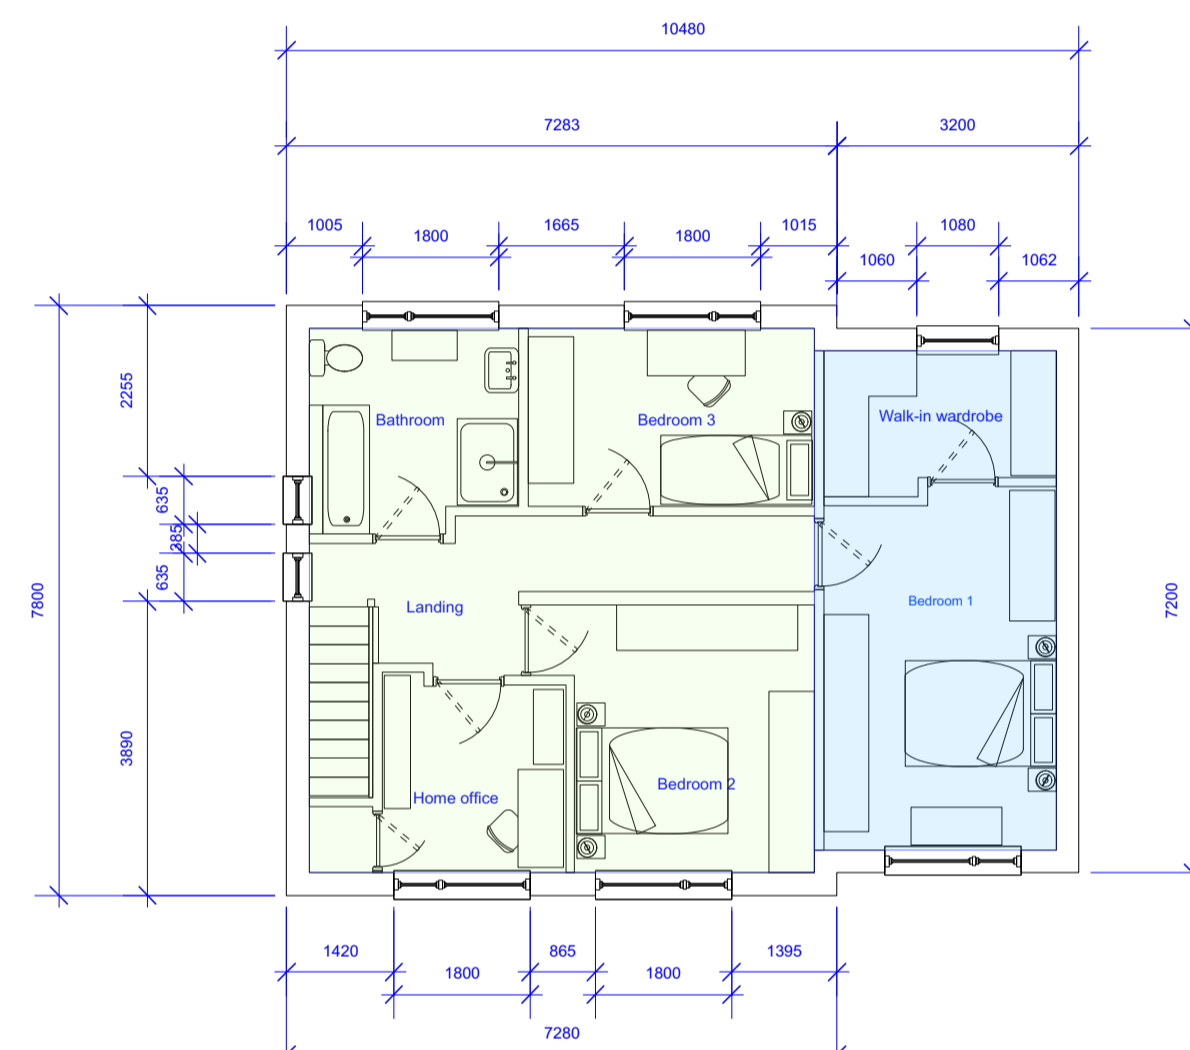


Proposed first floor
Scale 1:100

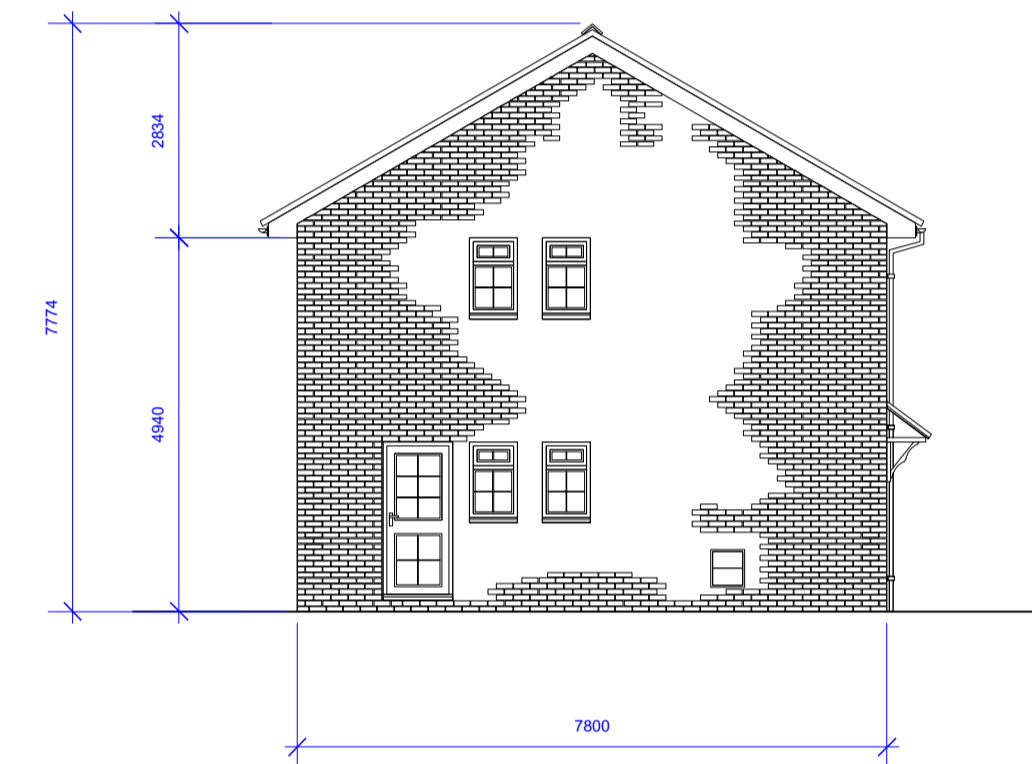


Existing left hand side elevation remains unchanged
Scale 1:100

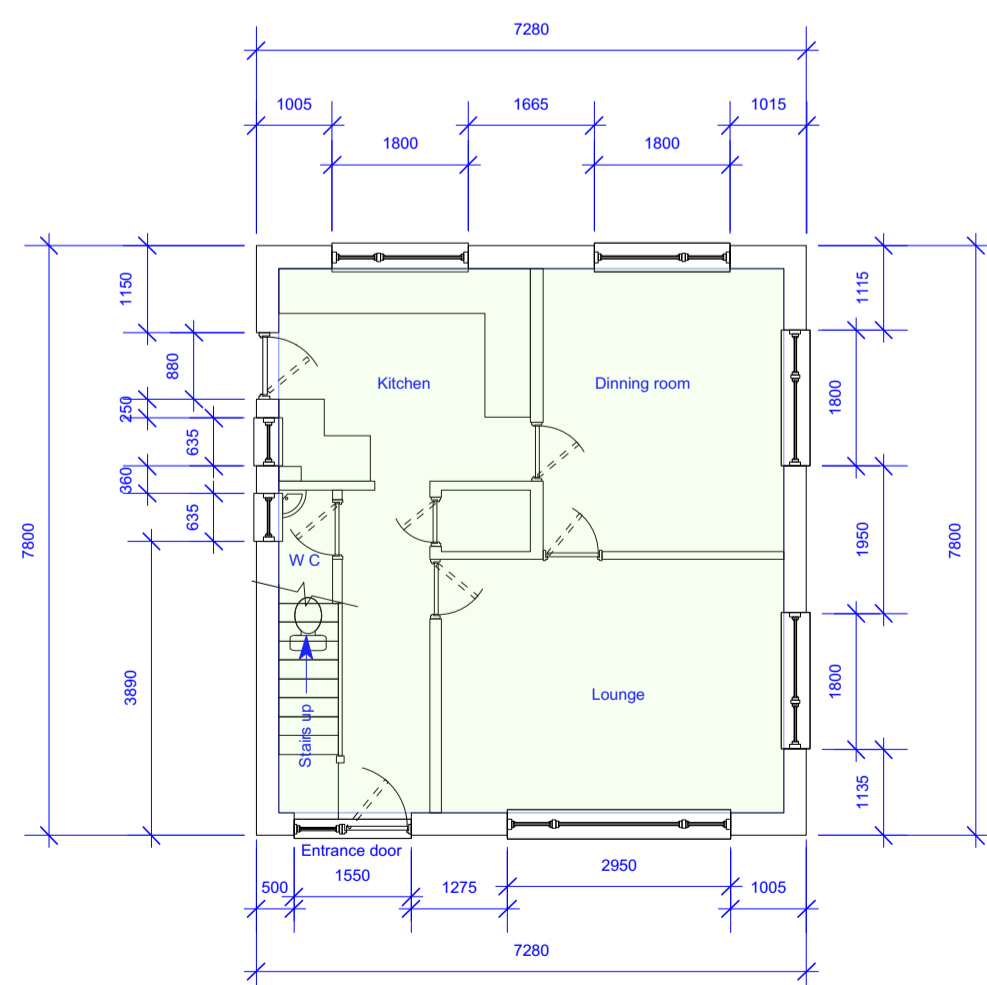


Existing ground floor
Scale 1:100

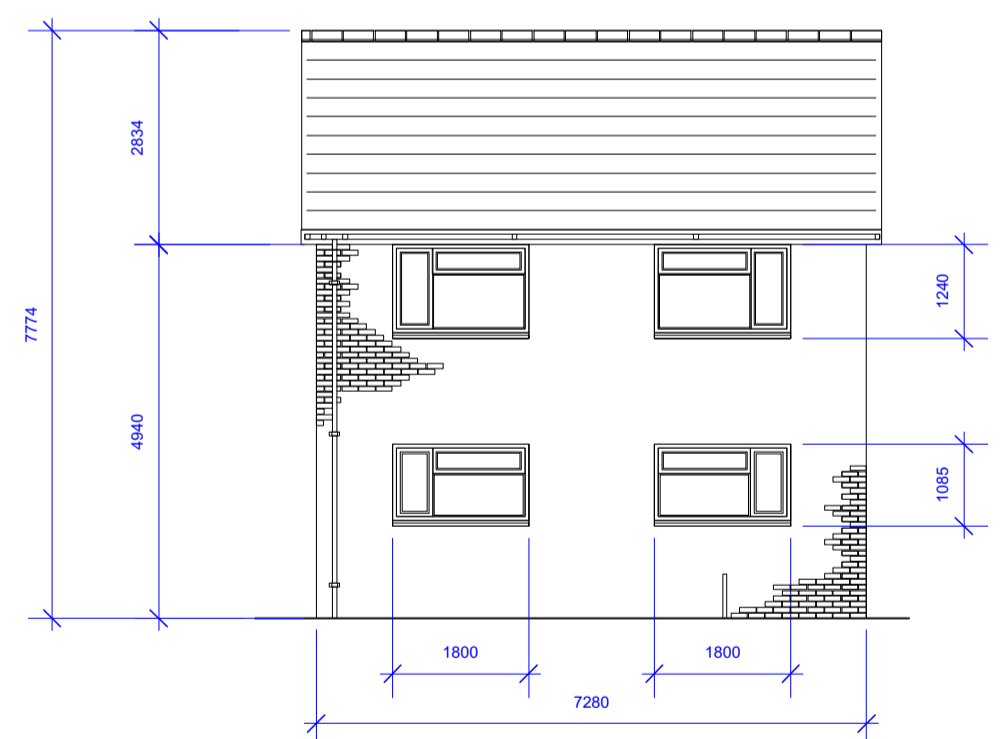

Existing rear elevation
Scale 1:100

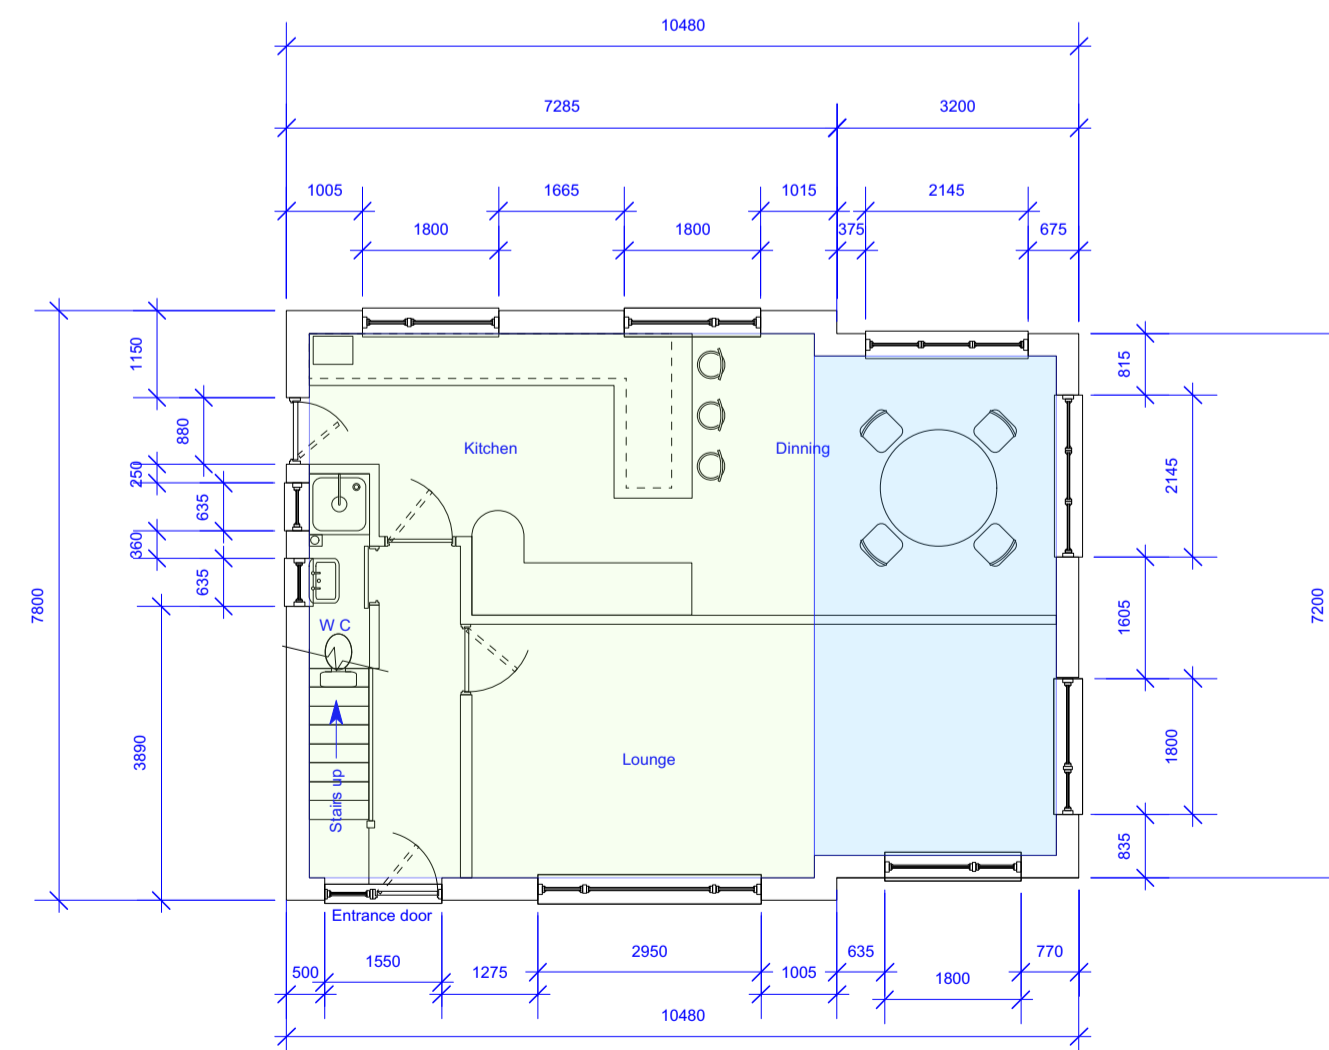

Proposed ground floor
Scale 1:100

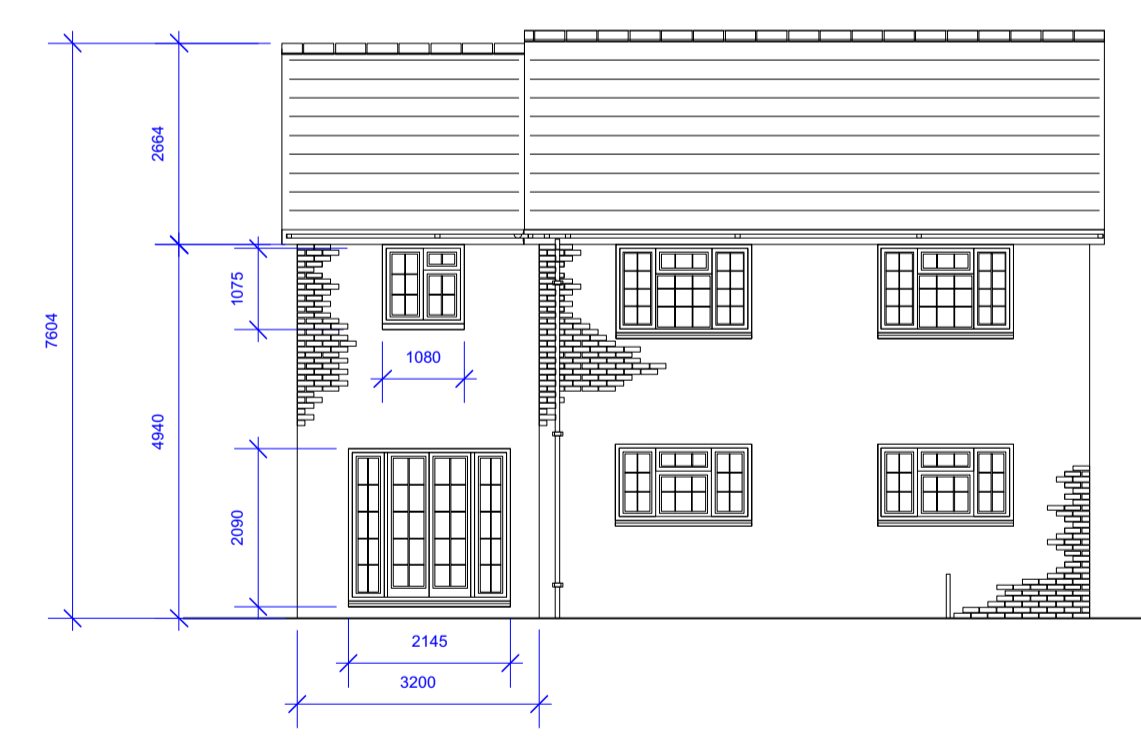

Proposed rear elevation
Scale 1:100

Total floor area

Ground floor	48.09
First floor	48.09
Total	96.18

Total floor area

Ground floor	48.09
Ground floor extension	21.12
First floor	48.09
First floor extension	21.12
Total	138.42

Increased floor area equals
43.91% of original house

