

GENERAL NOTES

**STRIP FOOTINGS:**  







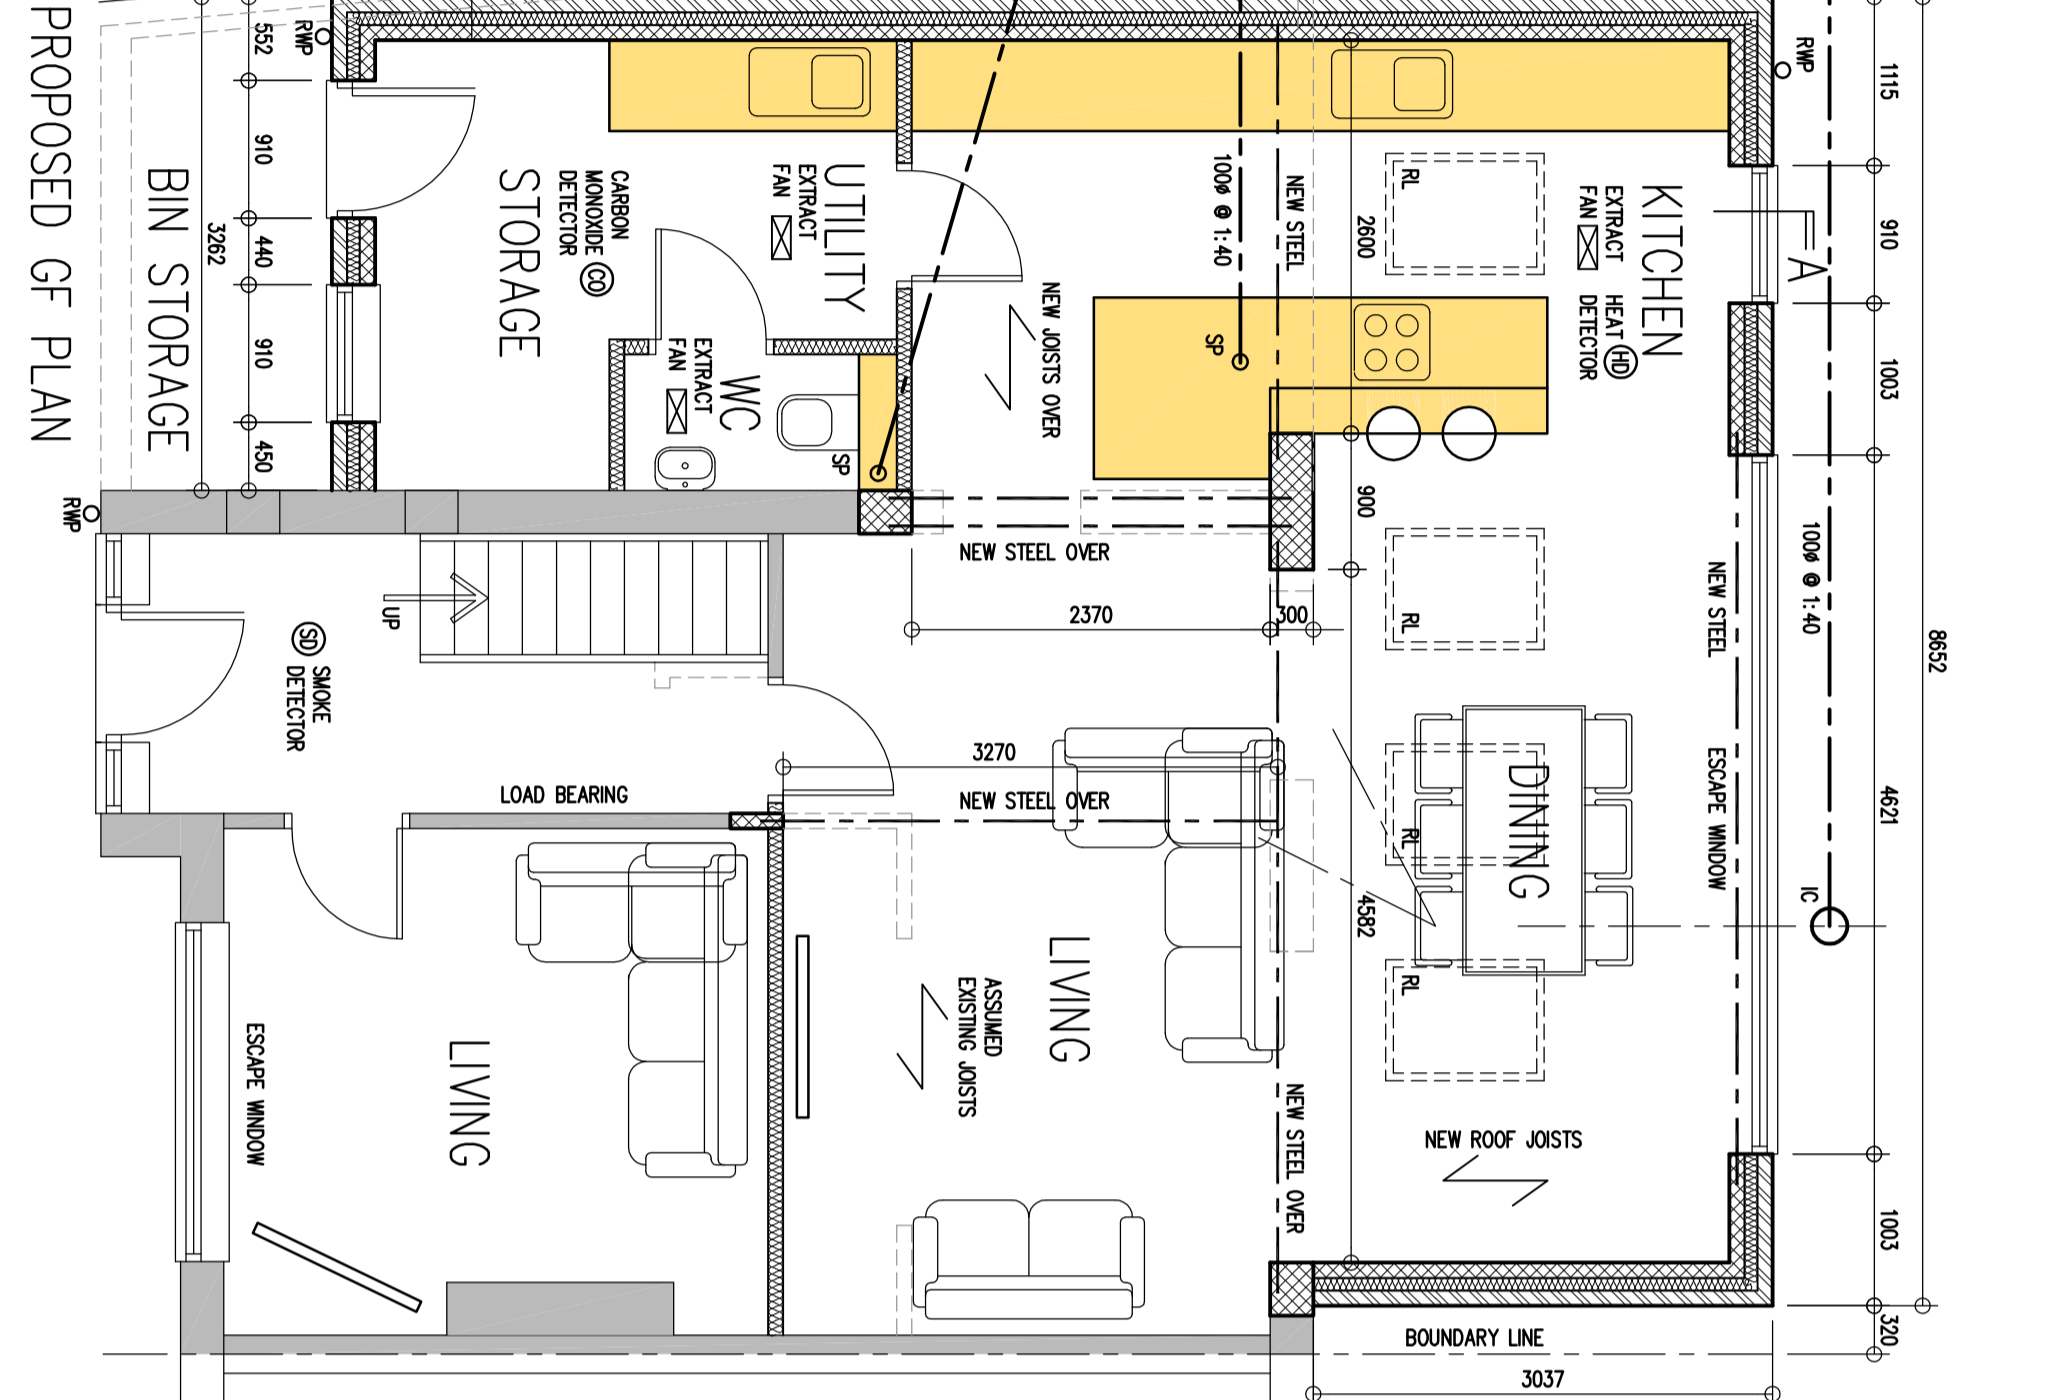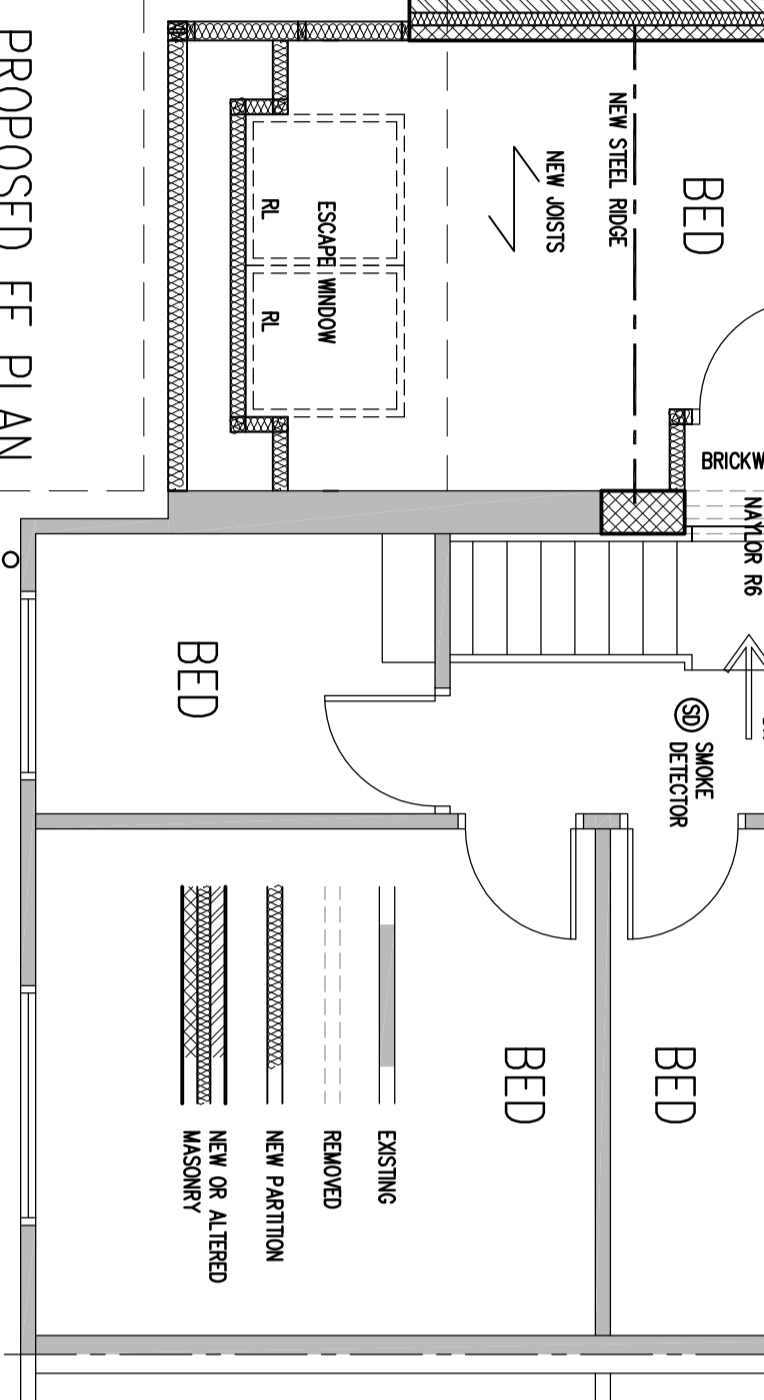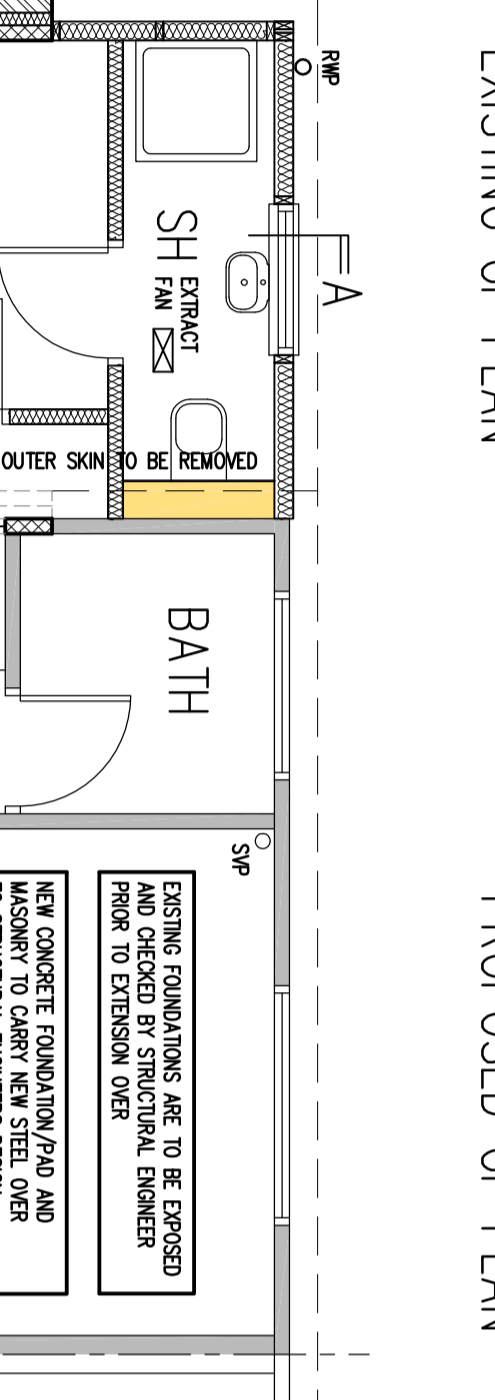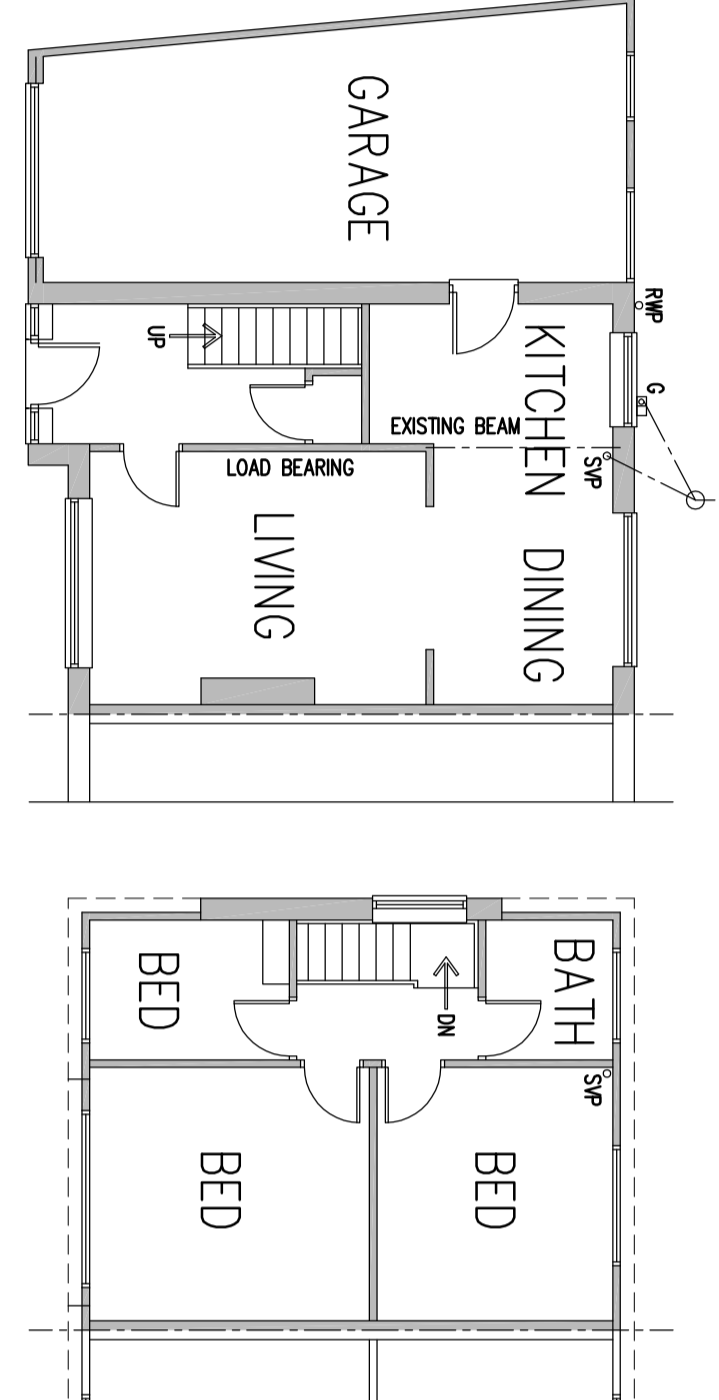













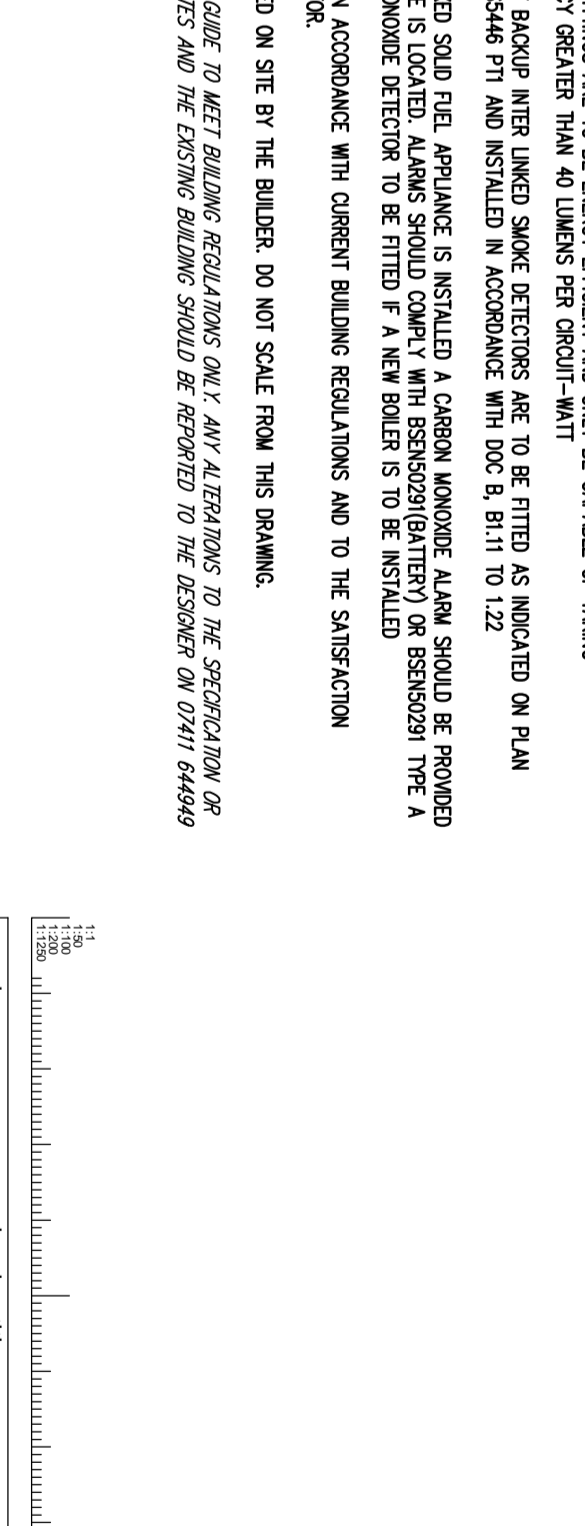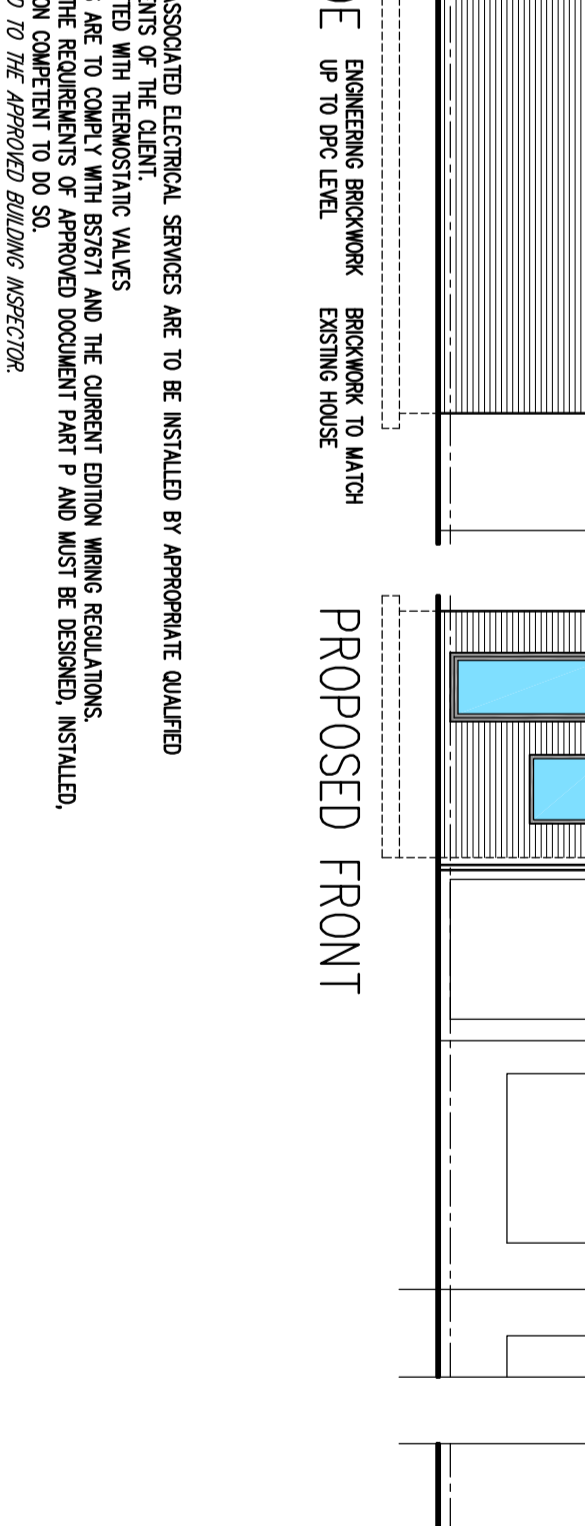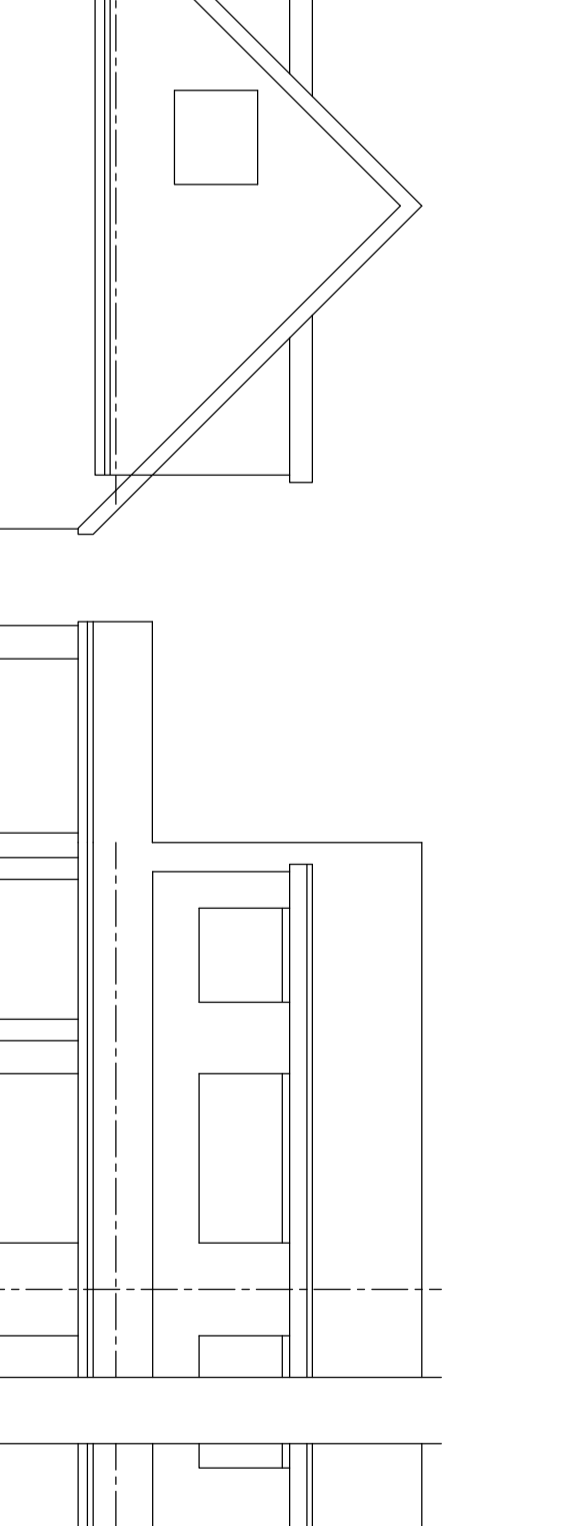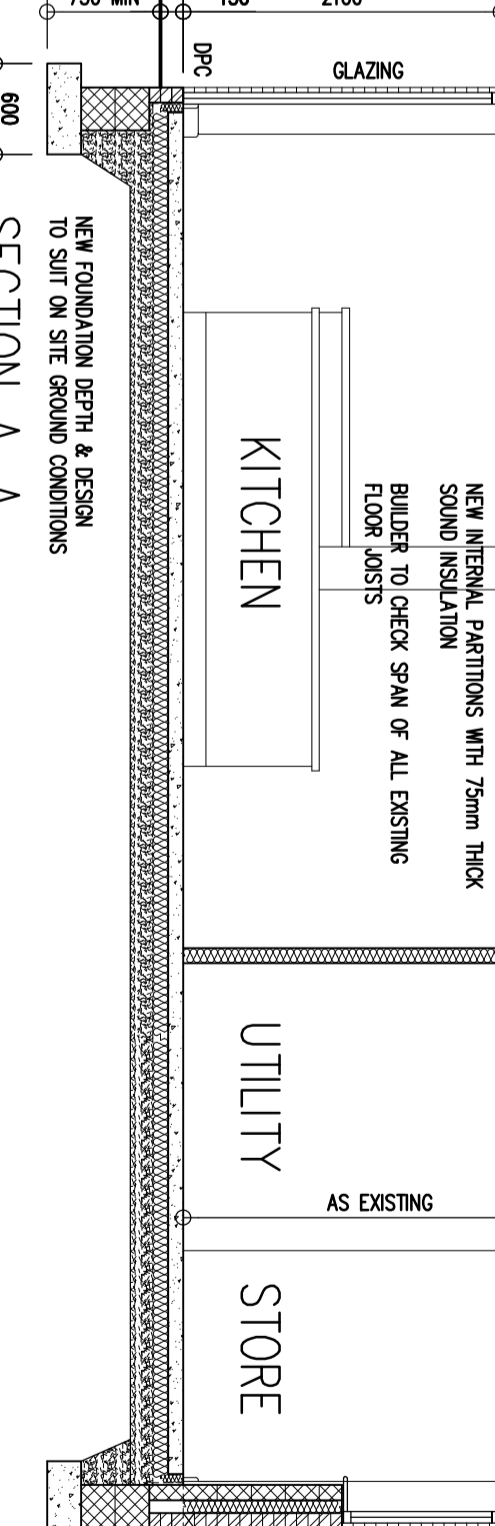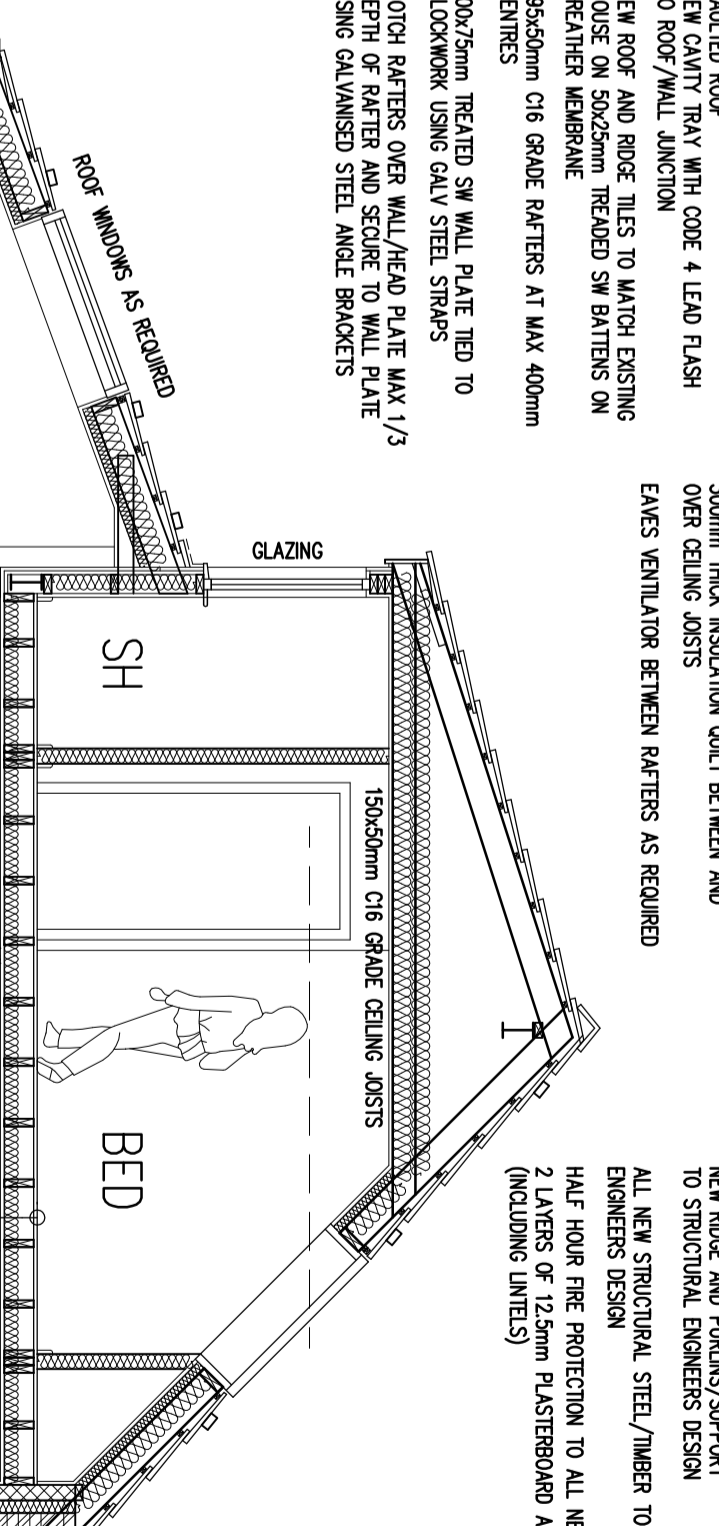







