




A Board  
 Type: Double Sided A1 Pavement A Board  
 Frame Dimensions: A1 - 892 mm x 644 mm  
 Frame Finish: Paint to match RAL 5002  
 (Pantone 208, Ultramarine Blue)



Supplier: Futurama

Note: Graphic shown as a reference only.  
 Final graphic to be provided by TSB.

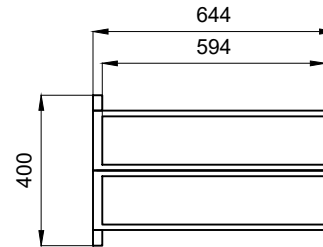


## PERSPECTIVE NTS


## PLAN 1:20

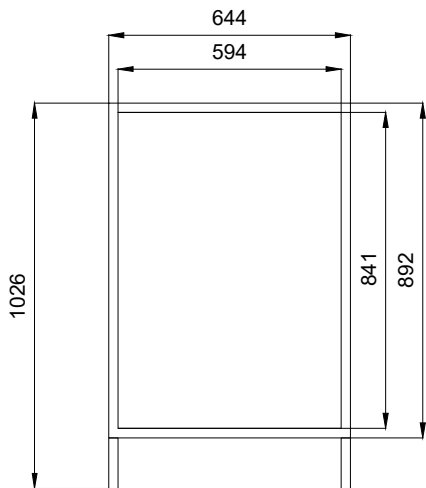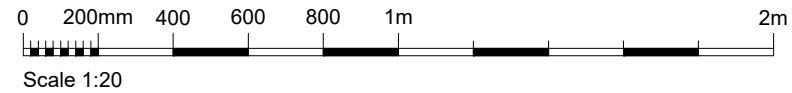

## FRONT ELEVATION 1:20

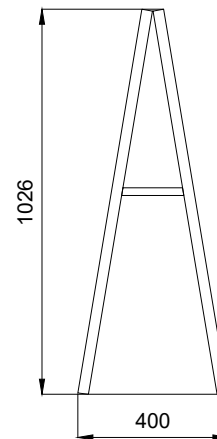

## SIDE ELEVATION 1:20

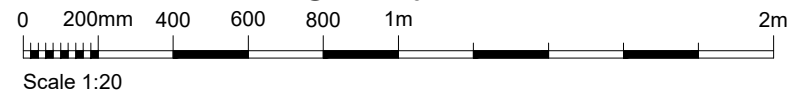

REV	DATE	DESCRIPTION	INITIALS



RDWG 1



ALL DIMENSIONS TO BE VERIFIED PRIOR TO COMMENCING WORK. DRAWING TO BE READ IN CONJUNCTION WITH PROJECT SPECIFICATIONS

THIS DRAWING IS THE PROPERTY OF TSB AND COPYRIGHT IS RESERVED BY THEM. THE DRAWING IS ISSUED ON CONDITION THAT IT IS NOT COPIED OR DISCLOSED BY OR TO ANY UNAUTHORISED PERSONS WITHOUT PRIOR CONSENT IN WRITING TO TSB PROPERTY. ALL MODIFIED DRAWINGS SHOULD BE RETURNED TO TSB.

EDINBURGH - Henry Duncan House, 120 George Street, Edinburgh EH2 4LH

PROJECT ADDRESS TSB STANDARDS	SCALE A1 - 1:50 A3 - 1:100
DRAWING DESCRIPTION A FRAME DETAILS	DATE DD-MM-YYYY DRAWN/CHECK XX / XX
DRAWING NUMBER	REVISION