


PROPOSED FIRST FLOOR EXTENSION, LONG PATH COTTAGE, WEELEY ROAD, AINGERS GREEN.

- AS EXISTING -

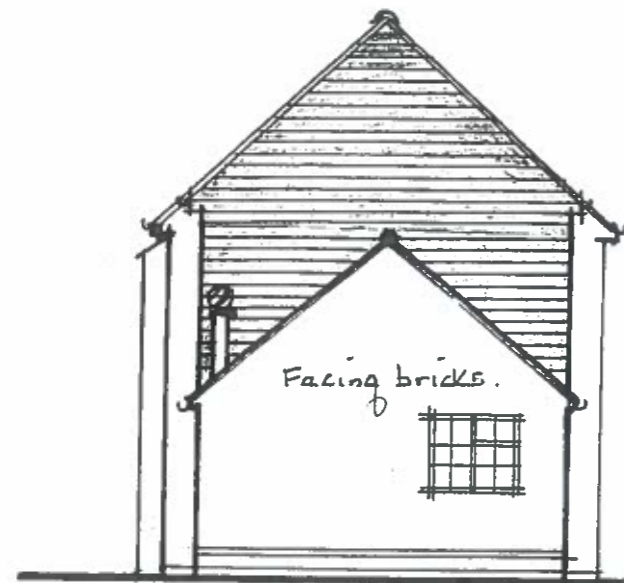


SIDE ELEV.

EXISTING NATURAL SLATE - RE-USED.


BLACK STAINED WEATHERB'D.



REAR ELEVATION.

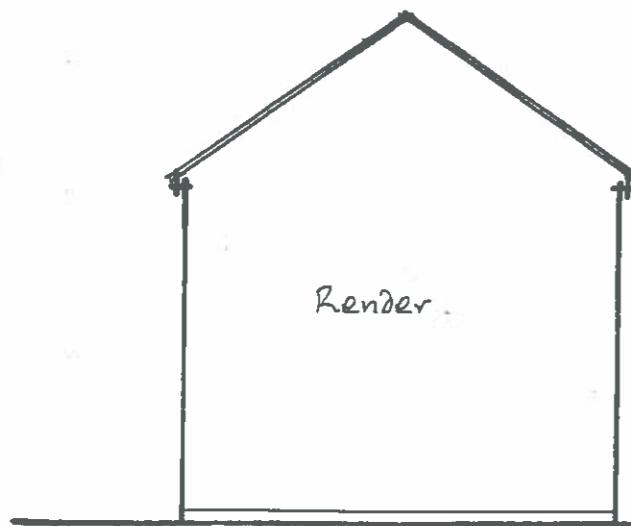

SIDE ELEV.

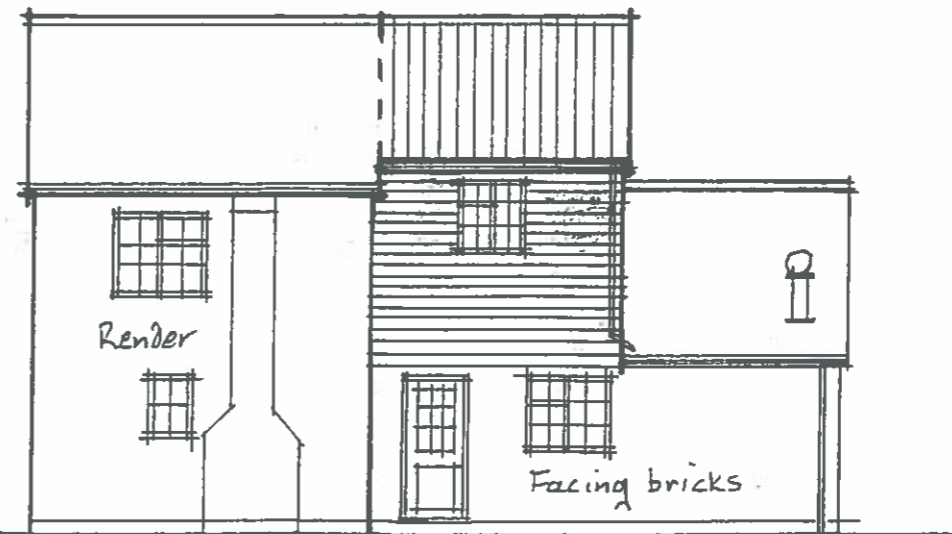

FRONT ELEVATION.

Mr. & Mrs. I. Perry

Scales : 1 : 100

May 2004.