




NOTES:  
 Copyright © 2018/2019. All rights reserved. No implied license exists.  
 Contractors must verify all dimensions on site before commencing any work or site preparation. This drawing is to be used as a guide only. Site figures are approximate only.  
 Please note the information contained within this drawing is solely for the benefit of the employer and should not be relied upon by third parties.  
 The CDM hazard management procedures for the site are available from the Project Designer upon request.  
 The CDM hazard management procedures for the site are available from the Project Designer upon request.

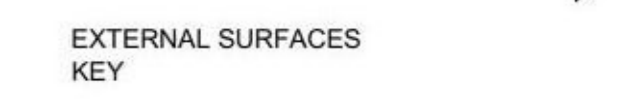

- EXTERNAL SURFACES  
KEY
- ROAD CARRIAGEWAY  
macadam surface  
black
  - ROAD CARRIAGEWAY RAISED SURFACE  
block paviors  
laid herringbone  
burnt ochre
  - VISITOR PARKING BAY  
block paviors  
laid herringbone  
brindle
  - PAVEMENT  
macadam surface  
black
  - COMMUNAL SOFT LANDSCAPE / AMENITY AREAS  
soft landscaped
  - COMBINED PEDESTRIAN / CYCLE PATH  
macadam surface  
two tone
  - PRIVATE SOFT LANDSCAPE  
soft landscape
  - PRIVATE SHARED DRIVE / PARKING  
block paviors  
laid herringbone  
braken
  - PRIVATE FORECOURT  
macadam  
black
  - RISE TO RAISED SURFACE AREA
  - SPEED HUMP
  - ENTRANCE APPROACH WALL  
brick 2.5m high

- H - update inline with 17.5.21 dt
- G - updated in line with PL 1002 Rev N 10.5.21 rvt
- F - updated to reflect PL 1002 Rev L 25.02.21 rvt
- E - updated further to team comments in line with 1000 J 28.11.19 dt
- D - update further to comments received 18.10.19 25.11.19 dt
- C - updated in line with site plan 8.4.19 dt
- B - red line amended 25.7.18 dt
- A - updated further to clients comments 19.4.18 dt

e3 design  
 planning & design consultants

PLANNING

12-13 Clerkenwell Green  
 London EC1R 0GJ

ST JOHN'S NURSERY  
 CLACTON ON SEA

PROPOSED PART SITE PLAN  
 SHEET 2

1:200 A0 dt dt 23/3/18

4424 CA PL 1002 H