




NOTES:
 Copyright Chetwoods (London) Limited. No implied licence exists.
 Contractors must verify all dimensions on site before commencing any work or shop drawings. This drawing is not to be scaled. Use figured dimensions only.
 Subject to statutory approvals and survey.
 Building areas are liable to adjustment over the course of the design process due to the ongoing construction detailing developments.
 Please note the information contained within this drawing is solely for the benefit of the employer and should not be relied upon by third parties.
 The CDM hazard management procedures for the Chetwoods aspects of the design of this project are to be found on the "Chetwoods - Hazard Analysis and Design Risk Assessment" and/or drawings. The full project design team comprehensive set of hazard management procedures are available from the Principle Designer appointed for the project.

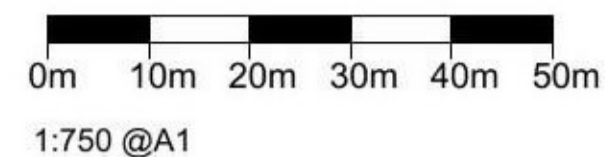

1:750 @A1

APPLICATION RED LINE

B	- red line amended	27.9.18	dt
A	- red line amended	25.7.18	dt



Rev	Revision Description	Date	Author/Reviewer
-----	----------------------	------	-----------------

PLANNING

12-13 Clerkenwell Green
 London EC1R 0DJ



Project
**ST JOHNS NURSERY
 CLACTON ON SEA**

Client

Drawing Title
EXISTING SITE PLAN

Scale	Size	Drawn	Checked	Date
1:750	A1	dt	dt	30.4.18

Project	Originator	Zone	Level	Type	Rev	Number	Rev.
4424	CA					PL 0100	B