




SITE PLAN 1:500

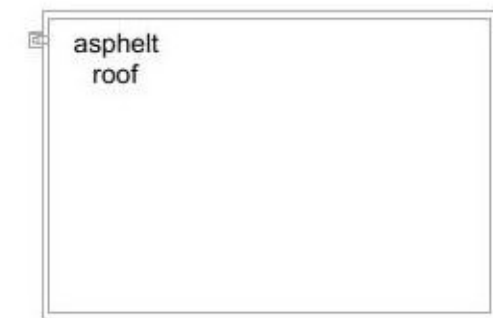


ROOF PLAN

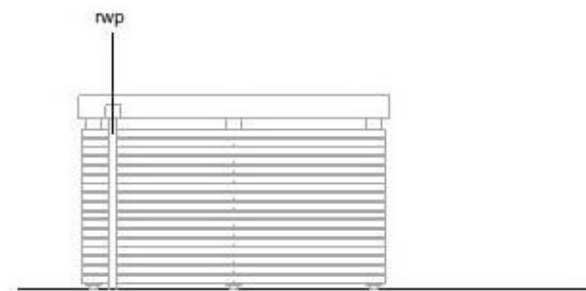


SIDE ELEVATION

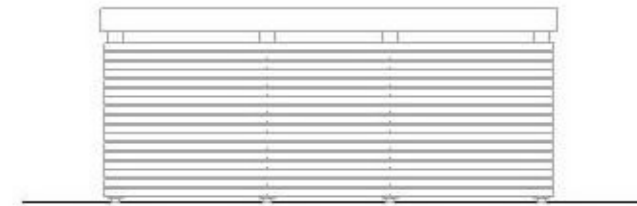

REAR ELEVATION

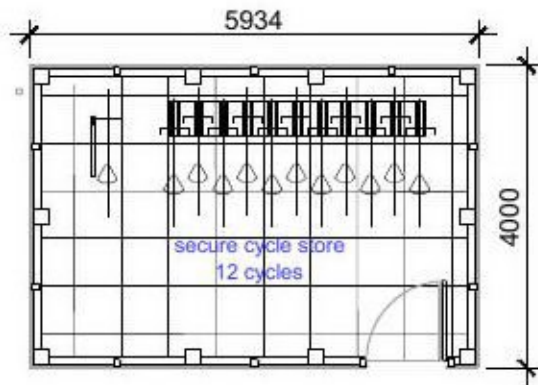

GROUND FLOOR PLAN

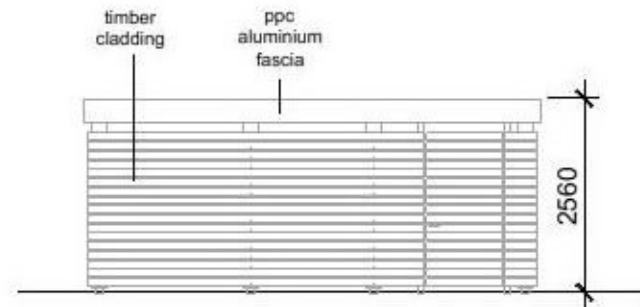

FRONT ELEVATION



SIDE ELEVATION

NOTES:
 Copyright Chelwoods (London) Limited. No implied licence exists.
 Contractors must verify all dimensions on site before commencing any work or shop drawings. This drawing is not to be scaled. Use figured dimensions only.
 Subject to statutory approvals and survey.
 Building areas are liable to adjustment over the course of the design process due to the ongoing construction detailing developments.
 Please note the information contained within this drawing is solely for the benefit of the employer and should not be relied upon by third parties.
 The CDM hazard management procedures for the Chelwoods aspects of the design of this project are to be found on the "Chelwoods - Hazard Analysis and Design Risk Assessment" and/or drawings. The full project design teams comprehensive set of hazard management procedures are available from the Principle Designer appointed for the project.



Rev Reason Description Date Author

PLANNING
 12-13 Clerkenwell Green
 London EC1R 0QJ



Project
**ST JOHN'S NURSERY SITE
 CLACTON-ON-SEA**
 Client

Drawing Title
**APPARTMENT BLOCKS A AND B
 CYCLE STORE
 PLANS & ELEVATIONS**

Scale Size Drawn Checked Date
 1:100 A3 dt DT 24.7.18

Project Originator Zone Level Type Role Number Rev
 4424 CA PL AAB-05