






SITE PLAN 1:500

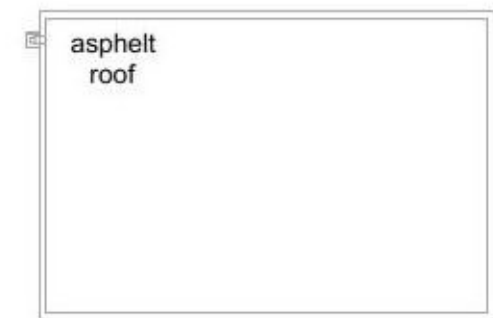


ROOF PLAN

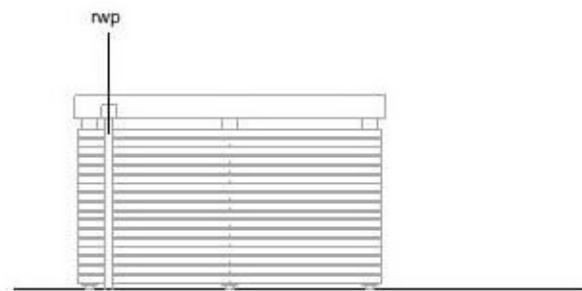


SIDE ELEVATION

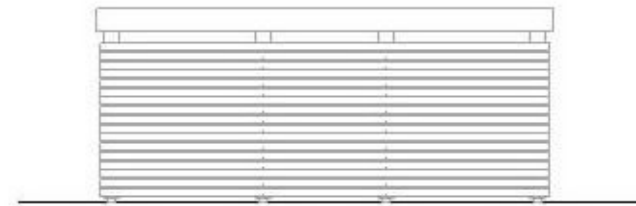


REAR ELEVATION

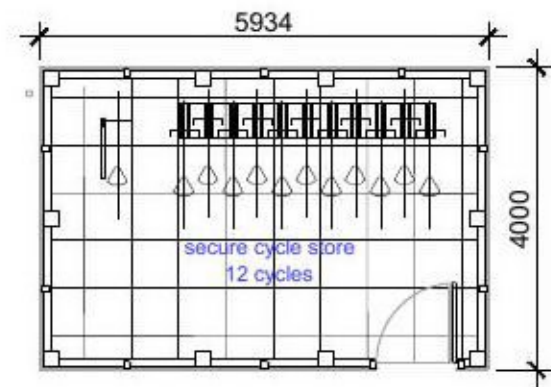

GROUND FLOOR PLAN

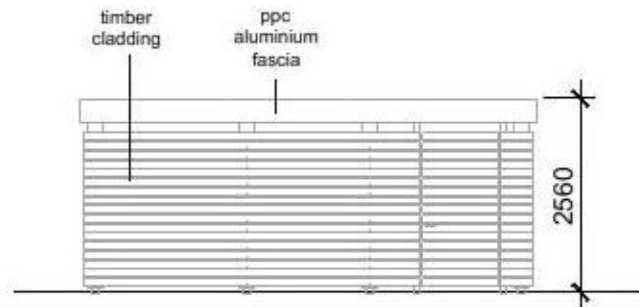

FRONT ELEVATION

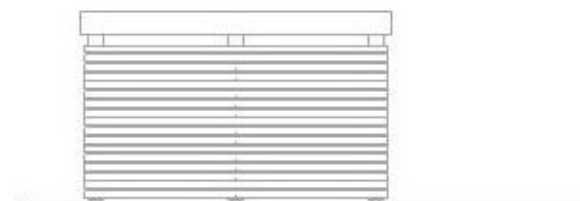

SIDE ELEVATION

NOTES:
 Copyright Chelwoods (London) Limited. No implied licence exists.
 Contractors must verify all dimensions on site before commencing any work or shop drawings. This drawing is not to be scaled. Use figured dimensions only.
 Subject to statutory approvals and survey.
 Building areas are liable to adjustment over the course of the design process due to the ongoing construction detailing developments.
 Please note the information contained within this drawing is solely for the benefit of the employer and should not be relied upon by third parties.
 The CDM hazard management procedures for the Chelwoods aspects of the design of this project are to be found on the "Chelwoods - Hazard Analysis and Design Risk Assessment" and/or drawings. The full project design teams comprehensive set of hazard management procedures are available from the Principle Designer appointed for the project.



Rev	Revision Description	Date	Author	Reviewer

PLANNING
 12-13 Clerkenwell Green
 London EC1R 0QJ



Project
**ST JOHN'S NURSERY SITE
 CLACTON-ON-SEA**

Client

Drawing Title
**APPARTMENT BLOCKS D AND E
 CYCLE STORE
 PLANS & ELEVATIONS**

Scale	Size	Drawn	Checked	Date
1:100	A3	rh	dt	31.03.21

Project	Originator	Zone	Level	Type	Role	Number	Rev.
4424	CA					PL ADE-05	