


NOTES:
 Copyright Chetwoods (London) Limited. No implied licence exists.
 Contractors must verify all dimensions on site before commencing any work or shop drawings. This drawing is not to be scaled. Use figured dimensions only.
 Subject to statutory approvals and survey.
 Building areas are liable to adjustment over the course of the design process due to the ongoing construction detailing developments.
 Please note the information contained within this drawing is solely for the benefit of the employer and should not be relied upon by third parties.
 The CDM hazard management procedures for the Chetwoods aspects of the design of this project are to be found on the "Chetwoods - Hazard Analysis and Design Risk Assessment" and/or drawings. The full project design team's comprehensive set of hazard management procedures are available from the Principle Designer appointed for the project.

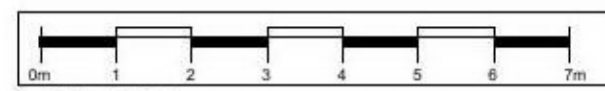

1:100 @A1



KEY



C key plan updated in line with PL-1000 N 10.05.21 rhd/t
 B site plan updated to PL-1000 Rev L 26.02.21 rhd/t
 A windows to flank wall block B changed 29.3.19 dt
 to opaque glazed with restricted opening (ref A11)



Rev Revision Description Date Author/Reviewer

PLANNING
 12-13 Clerkenwell Green
 London EC1R 0DJ



Project
**ST JOHNS NURSARY
 CLACTON ON SEA**

Client

Drawing Title
**PROPOSED APARTMENT BLOCK A&B
 ELEVATIONS sheet 2**

Scale Size Drawn Checked Date
 1:100 A1 dt dt 30.4.18

Project Originator Zone Level Type Role Number Rev
 4424 CA PL AAB-04C