


NOTES:
 Copyright Chetwoods (London) Limited. No implied licence exists.
 Contractors must verify all dimensions on site before commencing any work or shop drawings. This drawing is not to be scaled. Use figured dimensions only.
 Subject to statutory approvals and survey.
 Building areas are shown in alignment over the course of the design process due to the ongoing construction detailing developments.
 Please note the information contained within this drawing is solely for the benefit of the employer and should not be relied upon by third parties.
 The CDM hazard management procedures for the Chetwoods aspects of the design of this project are to be found on the "Chetwoods - Hazard Analysis and Design Risk Assessment" and/or drawings. The full project design team's comprehensive set of hazard management procedures are available from the Principal Designer appointed for the project.



3 - OPEN SPACE ELEVATION - EAST

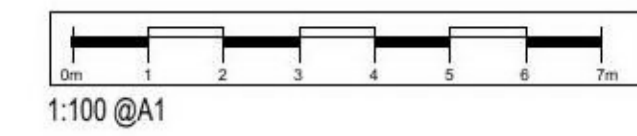

4 - SIDE ELEVATION - SOUTH

- B - third floor omitted 10.05.21 ch
- key plan updated in line with PL-1000 N
- A - apartment block design revised 3.5.19 dt



Rev	Revision Description	Date	Author/Reviewer

PLANNING
 12-13 Clerkenwell Green
 London EC1R 0DJ



Project
**ST JOHNS NURSARY
 CLACTON ON SEA**
 Client

Drawing Title
**PROPOSED APARTMENT BLOCK C
 ELEVATIONS SHEET 2**

Scale	Size	Drawn	Checked	Date
1:100	A1	dt	dt	23.4.18

Project	Originator	Zone	Level	Type	Rev	Number	Rev
4424	CA						PL AC-03 B