


NOTES:  
 Copyright Chetwoods (London) Limited. No implied licence exists.  
 Contractors must verify all dimensions on site before commencing any work or shop drawings. This drawing is not to be scaled. Use figured dimensions only.  
 Subject to statutory approvals and survey.  
 Building areas are liable to adjustment over the course of the design process due to the ongoing construction detailing developments.  
 Please note the information contained within this drawing is solely for the benefit of the employer and should not be relied upon by third parties.  
 The CDM hazard management procedures for the Chetwoods aspects of the design of this project are to be found on the "Chetwoods - Hazard Analysis and Design Risk Assessment" and/or drawings. The full project design team's comprehensive set of hazard management procedures are available from the Principle Designer appointed for the project.



1:100 @A1

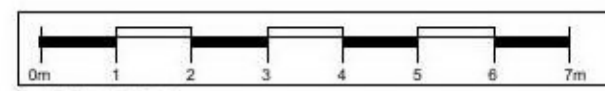

KEY



1 - FRONT ELEVATION - EAST - BLOCK A

1 - FRONT ELEVATION - EAST - BLOCK B



3 - SIDE ELEVATION - SOUTH - BLOCK A



4 - SIDE ELEVATION - NORTH - BLOCK A

B key plan updated in line with PL-1000 N 10.05.21 rh/dt  
 A - site plan updated to PL-1000 Rev L 26.02.21 rh/dt



Rev Revision Description Date Author/Reviewer  
 PLANNING  
 12-13 Clerkenwell Green  
 London EC1R 0DJ



Project  
 ST JOHNS NURSARY  
 CLACTON ON SEA  
 Client

Drawing Title  
 PROPOSED APARTMENT BLOCK A&B  
 ELEVATIONS sheet 1

Scale	Size	Drawn	Checked	Date
1:100	A1	dt	dt	30.4.18

Project	Originator	Zone	Level	Type	Rate	Number	Rev.
4424	CA					PL AAB-03B	