



ROOF PLAN

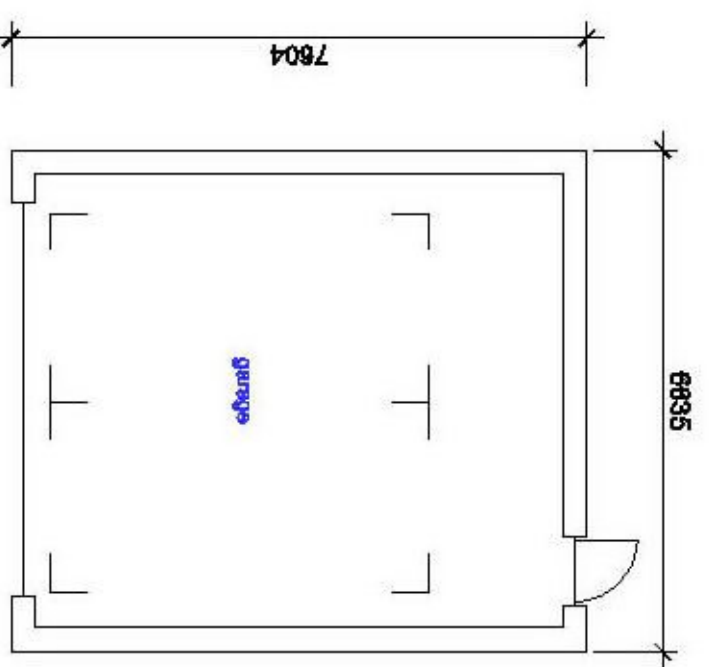


GROUND FLOOR PLAN

SITE PLAN 1:500

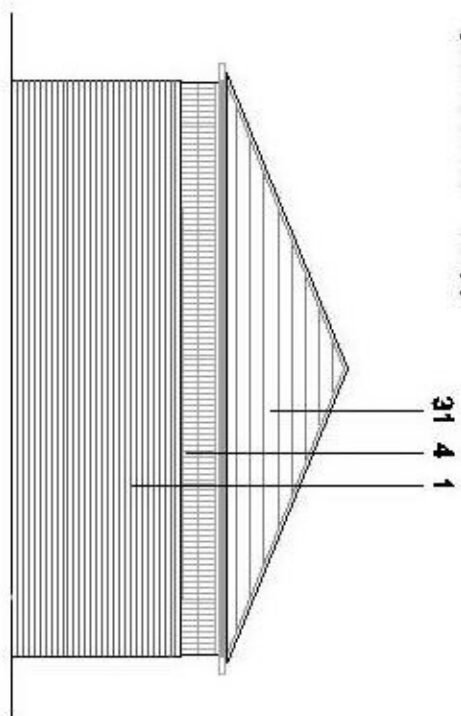


SIDE ELEVATION

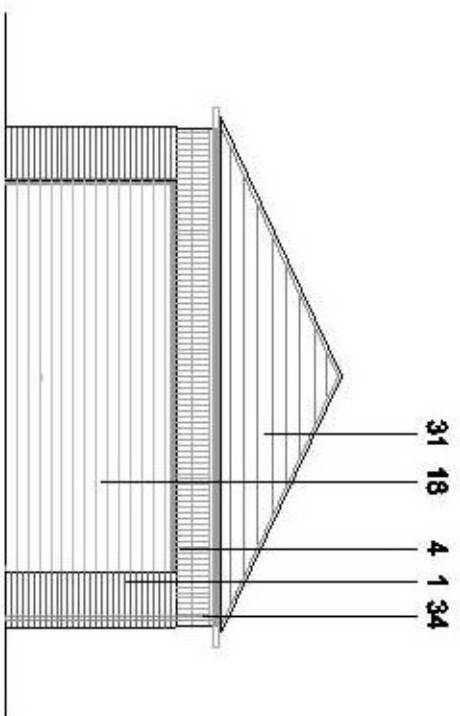


FRONT ELEVATION

19

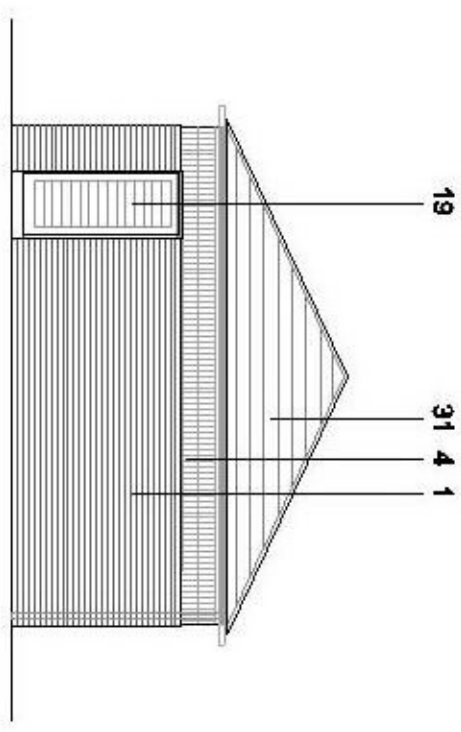

RAER ELEVATION

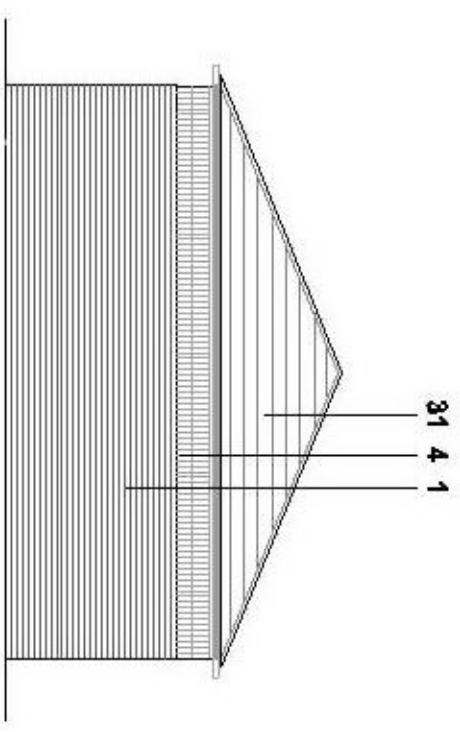

SIDE ELEVATION

NOTES
 Copyright © Chalmers (London) Limited. No implied license is given.
 Contents may vary slightly at discretion of the building contracting firm work or
 any other firm. This drawing is for the building. The ground conditions may
 subject to existing approvals and survey.
 Building work may be subject to adjustment over the course of the design process
 due to the existing conditions (existing buildings).
 Please note that information contained within this drawing is solely for the
 benefit of the employer and should not be relied upon for other purposes.
 The DDA (Disability Discrimination Act) 1995 requires that the design of the
 building of this project must be for the benefit of the disabled. It is the policy of
 Chalmers (London) Limited to ensure that the design of the building is accessible
 and complies with the requirements of the DDA. The design team will ensure that
 the building is accessible and complies with the requirements of the DDA. The
 Planning Department is not responsible for the project.

A - addition updated to the 8.4.19 dt
 with 4/24 PL 1000 rev E


e3 design
 planning & design consultants
 12-13 Clerkenwell Green
 London EC1P 0DJ
PLANNING

CHALMERS

Project
**ST JOHN'S NURSERY SITE
 CLACTON-ON-SEA**

Drawing title
**DOUBLE GARAGE PLOT 1
 PLANS & ELEVATIONS**

Scale
 1:100 A3 dt DT 24.7.18

4424 CA PL 5B-03 A