




NOTES:  
 Copyright Chetwoods (London) Limited. No implied licence exists.  
 Contractors must verify all dimensions on site before commencing any work or shop drawings. This drawing is not to be scaled. Use figured dimensions only.  
 Subject to statutory approvals and survey.  
 Building areas are liable to adjustment over the course of the design process due to the ongoing construction detailing developments.  
 Please note the information contained within this drawing is solely for the benefit of the employer and should not be relied upon by third parties.  
 The CDM hazard management procedures for the Chetwoods aspects of the design of this project are to be found on the "Chetwoods - Hazard Analysis and Design Risk Assessment" and/or drawings. The full project design team's comprehensive set of hazard management procedures are available from the Principle Designer appointed for the project.

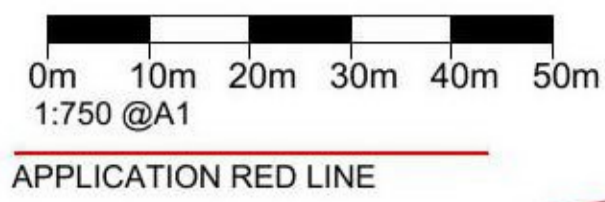

KEY

EXTENT OF PROPOSED ADOPTION

E	- update inline with landscape plan 21.5142.01A	17.5.21	dt
D	- updated in line with PL 1000 Rev N	10.05.21	rh/dt
C	- updated to reflect PL 1000 Rev L	25.02.21	rh/dt
B	- pond extents revised / pitch markings omitted in line with 1000 K	20.12.19	dt
A	- updated to teams comments in line with 1000 J	29.11.19	dt

planning & design consultants

Rev: Revision Description Date Author/Reviewer

**PLANNING**

12-13 Clerkenwell Green  
 London EC1R 0DJ



Project  
**ST JOHNS NURSERY  
 CLACTON ON SEA**

Client

Drawing Title  
**PROPOSED SITE PLAN  
 PROPOSED ADOPTION EXTENTS**

Scale	Size	Drawn	Checked	Date
1:750	A1	dt	dt	25.11.19

Project	Originator	Zone	Level	Type	Rate	Number	Rev.
4424	CA					PL 1070	E