


**PERSPECTIVE**  
Not to scale

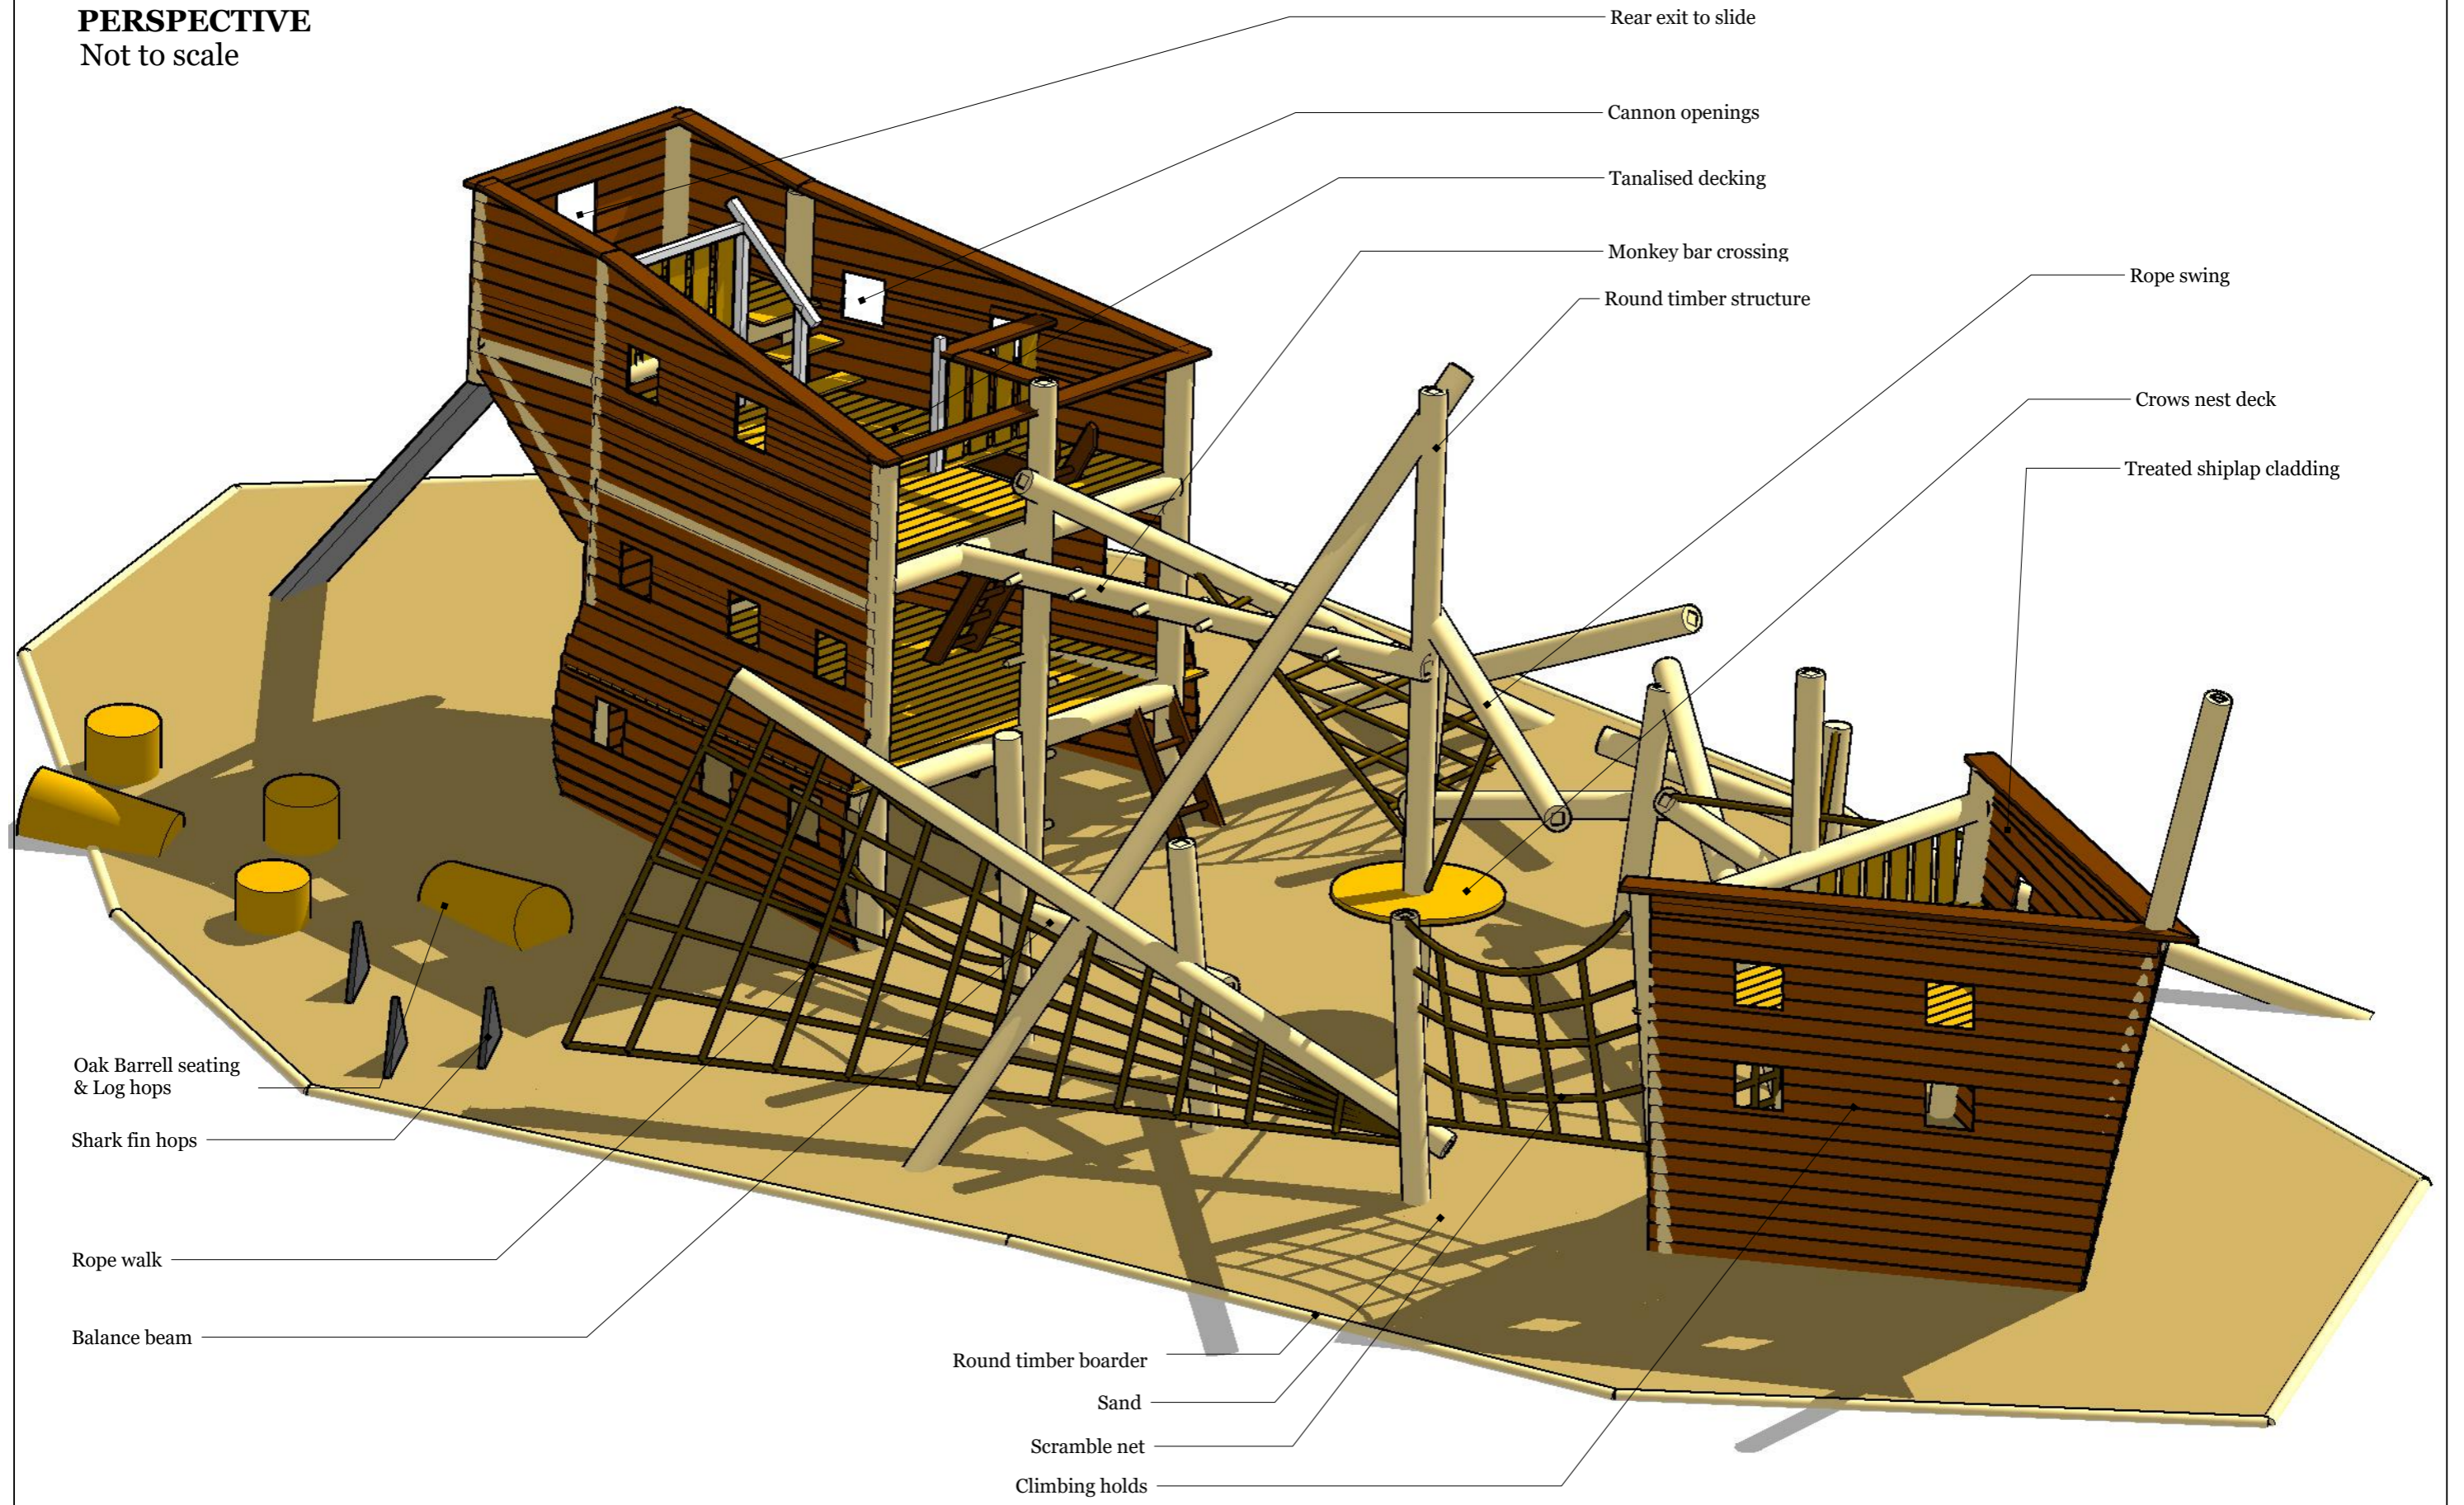

<b>ROUND WOOD DESIGN</b>	PROJECT WYVERNWOOD	<b>DRAWING TITLE</b>	Galleon material details- Perspective	<b>DRAWN BY</b>	ST/TR	<b>DATE</b>	10.06.2021	All dimensions in metres unless otherwise stated. Scale at A3	<b>A 02</b>
		<b>DRAWING NO.</b>	WYV-01-02-02	<b>REVISION</b>	02				