


PROPOSED ELEVATION B-B

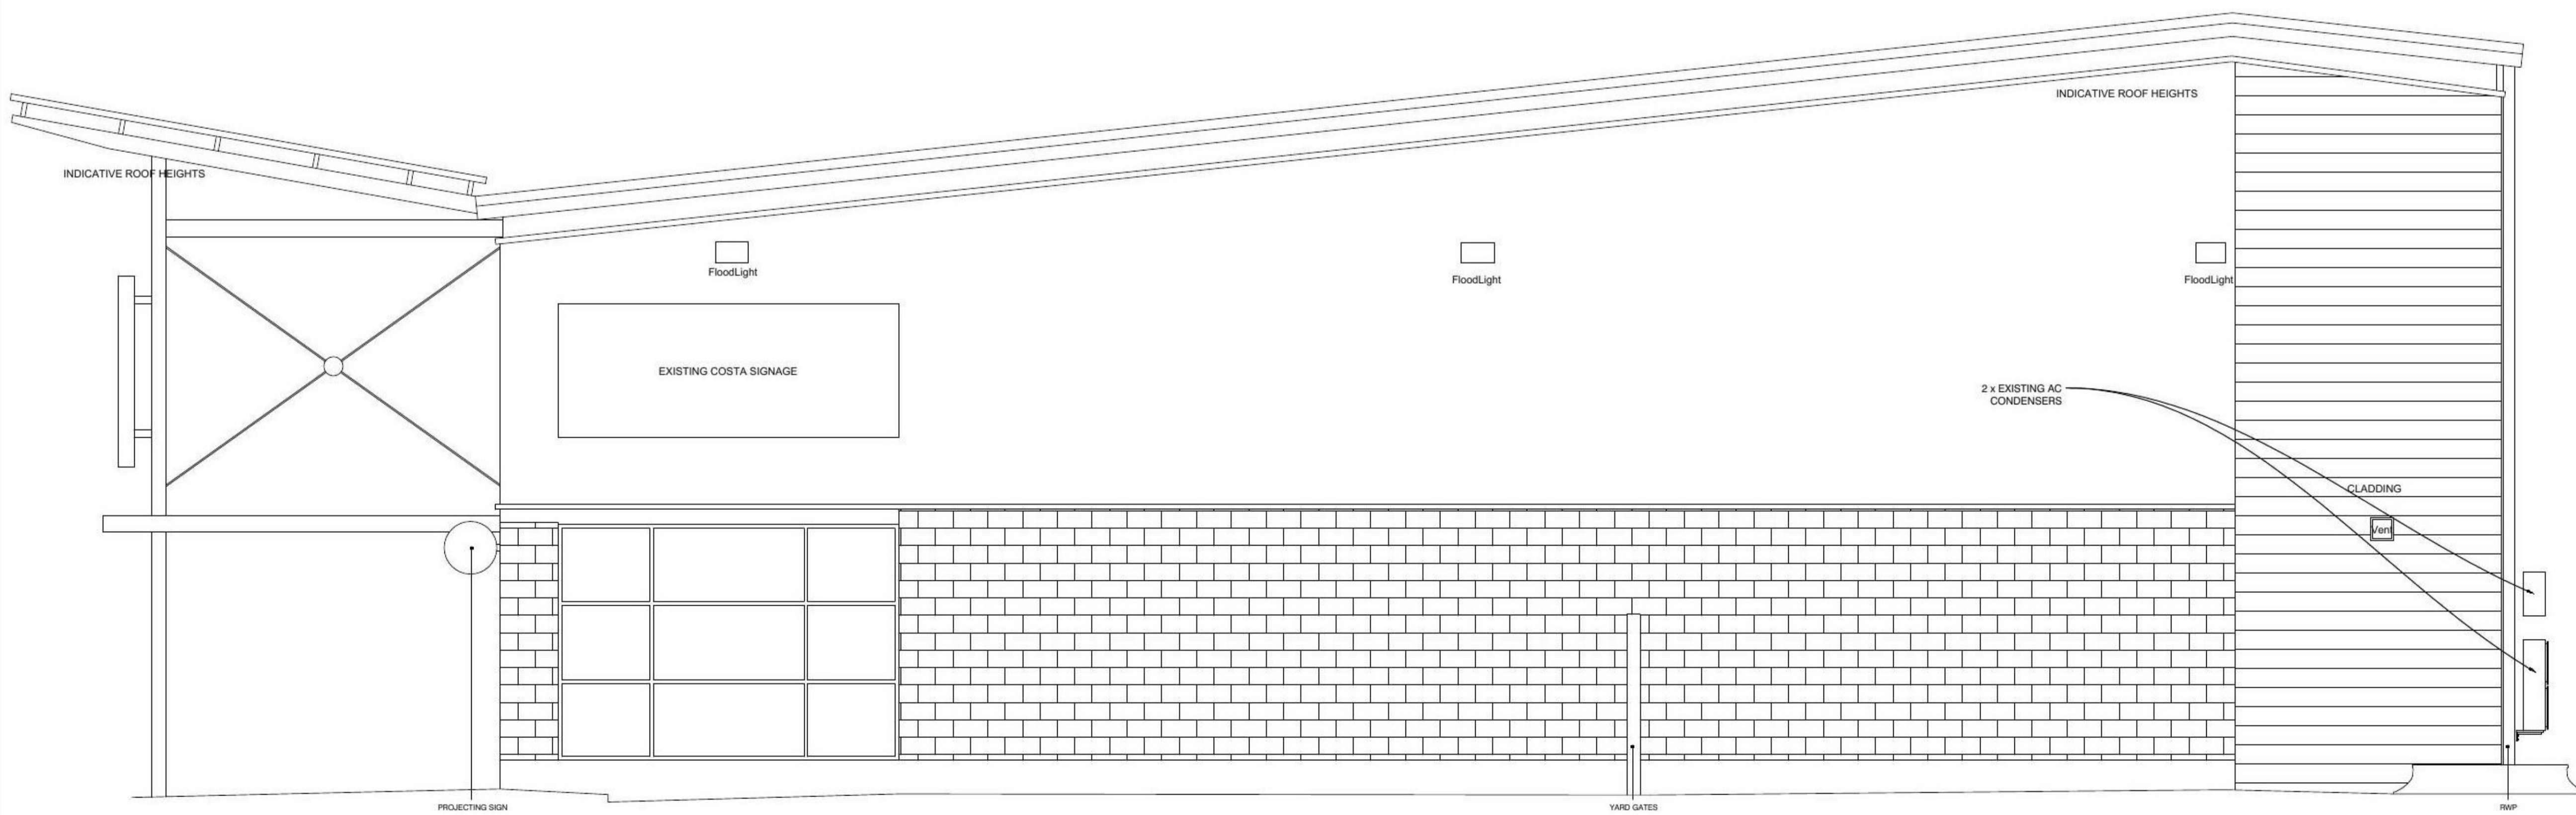

EXISTING ELEVATION B-B

REV	DESCRIPTION	DATE	NAME
GREGGS Plc (SOUTH EAST) 87 MILLMARSH LANE ENFIELD MIDDLESEX EN3 7XJ			
Shop S Number & Name S5721 HARWICH GATEWAY RETAIL PARK			
Title PROPOSED PLANNING & ADVERTS 05			
Site Address UNIT 1A HARWICH GATEWAY RETAIL PARK, PARKESTON BYPASS, HARWICH, CO12 4EN			
Gross Building Area 167 Sq m		Gross Sales Area 80 Sq m	
Drawing No. RSOE/S5721			Rev.
Date	29.06.21	Scale	1:50 @ A1
Drawn by	TS	Scale Bar	
Issued	29-Jun-21		