
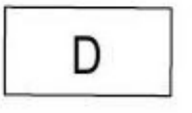

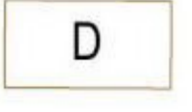






-  57 Existing Car Parking Spaces at 2.4m x 4.7m
-  13 Existing Disabled Parking Spaces at 3m x 4.8m
-  82 New Car Parking Spaces at 2.9m x 5.5m
-  4 New Disabled Car Parking Spaces at 3m x 5.5m
-  Grassed Areas
-  Existing Hedging
-  Existing Trees



1:500 

<p>REV</p> <p><small>COPYRIGHT: This drawing is copyright and must not be reproduced without written consent. All measurements to be checked on-site. Do not scale from this drawing.</small></p>	<p>New Gospel Hall, Colchester Road, Frating, Essex, CO7 7DW.</p>	<p>Proposed Layout / Block Plan.</p>
<p>Wright Ruffell Cameron Architectural Design Service</p> <p>Beaver House Plough Road Centre Great Bentley Essex CO7 8LG</p>	<p>Paper Size A1 SCALE 1:500 DATE 21/06/2021 PROJECT NO. 2044 DWG. NO. P 02</p>	<p>DRAWN BY Roger Wright BSc(Hons)</p> <p>CHECKED BY</p>