

High St


PRIVATE PATH FOR ACCESS

TESCO STORE BELOW

SERVICE YARD AT GROUND FLOOR

FENCE
WALL

PRIVATE PATH FOR ACCESS

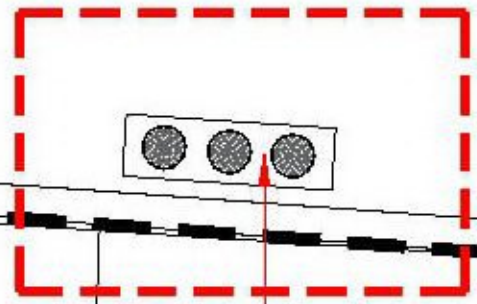

Existing Plant on the Roof to be replaced with New at Service yard in the Ground floor.

SCALE BAR

1:100

2m 0 2m 4m 6m 8m 10m

DRAWING NO
02_5096_02C

SCALE
1:100@A3

CHECKED BY
SHIKHA

DRAWN BY
DEEKSHA

DATE
13.07.2021

STORE TYPE
EXPRESS

STORE NAME
MANNINGTREE

CONTENT
EXISTING ROOF PLAN

TESCO
FEASIBILITY PLANNING
STORE PLANNING DEPARTMENT
PROPERTY SERVICES
HIGHWOODS BUILDING, KESTREAL WAY
WELWYN GARDEN CITY, HERTFORDSHIRE, AL7 1QB UK

THE COPYRIGHT IN THIS DOCUMENT IS THE PROPERTY OF TESCO STORES LIMITED. ALL RIGHTS ARE RESERVED. BY THE USE OF THIS MARK AND NAME OF THE PUBLISHERS MAY BE REPRODUCED OR TRANSMITTED IN ANY FORM OR BY ANY MEANS, ELECTRONIC OR MECHANICAL, WITHOUT PERMISSION IN WRITING FROM TESCO STORES LIMITED.