

High St

PRIVATE PATH FOR ACCESS

TESCO

ENTRANCE

M.O.E
GOODS IN

Existing Fence to be removed.

SERVICE YARD


FENCE

WALL

PRIVATE PATH FOR ACCESS

SCALE BAR

1:100

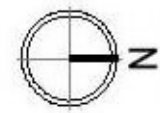

DRAWING NO 02_5096_02B	STORE TYPE EXPRESS
SCALE 1:100@A3	DATE 13.07.2021
CHECKED BY SHIKHA	STORE NAME MANNINGTREE
DRAWN BY DEEKSHA	CONTENT EXISTING PLAN

TESCO
 FEASIBILITY PLANNING
 STORE PLANNING DEPARTMENT
 PROPERTY SERVICES
 HIGHWOODS BUILDING, KESTREL WAY
 WELWYN GARDEN CITY, HERTFORDSHIRE, AL7 1GB UK

THE CROWN COPYRIGHT AND THE SOLE PROPERTY OF TESCO STORES LIMITED
 ALL RIGHTS RESERVED. NO PART OF THIS PUBLICATION MAY BE REPRODUCED OR TRANSMITTED IN ANY FORM OR BY ANY MEANS, ELECTRONIC OR MECHANICAL, WITHOUT THE WRITTEN PERMISSION OF TESCO STORES LIMITED.