




Ground Floor - Proposed 1:100

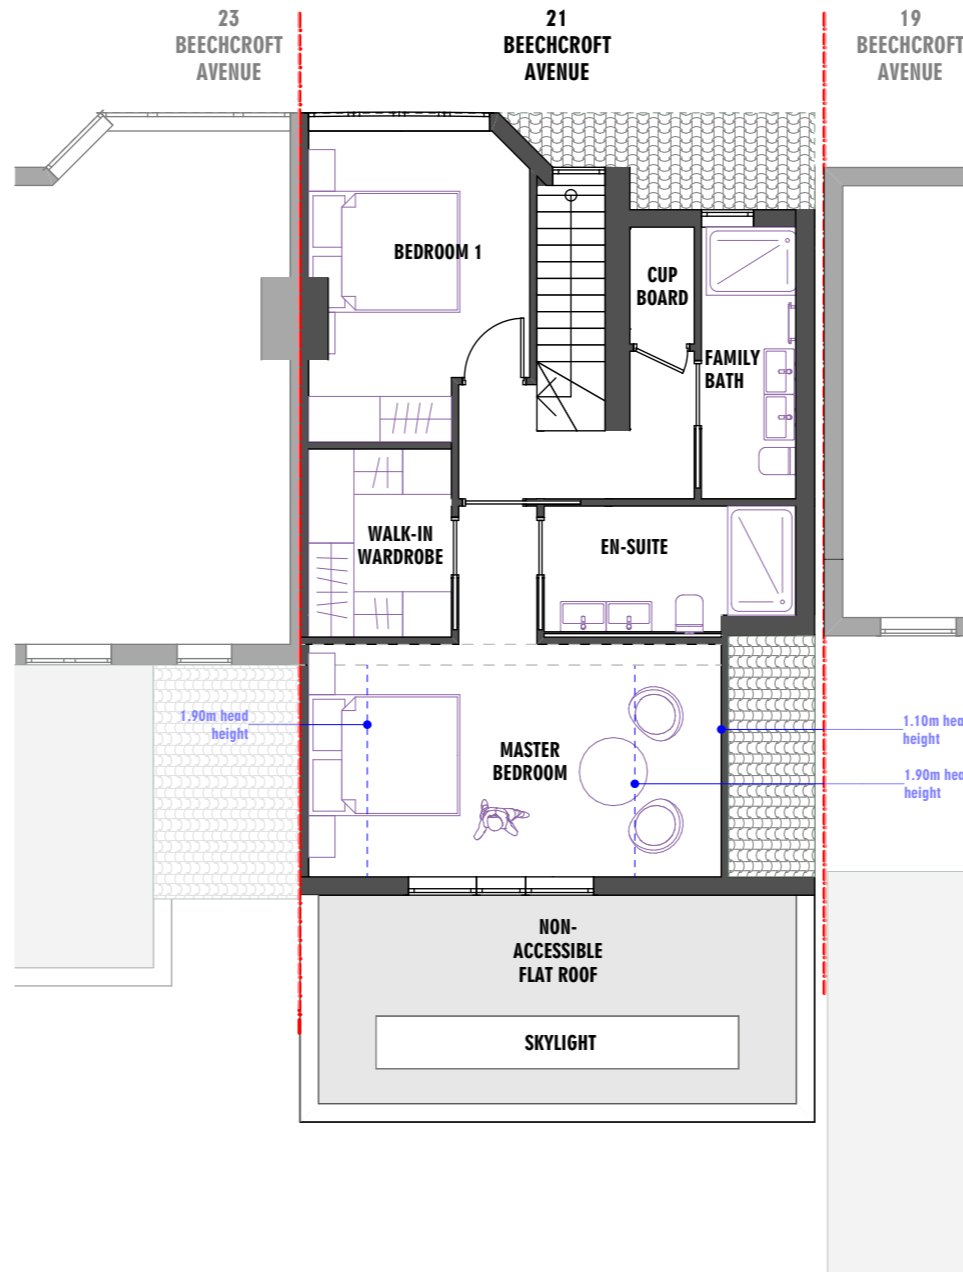

First Floor - Proposed 1:100

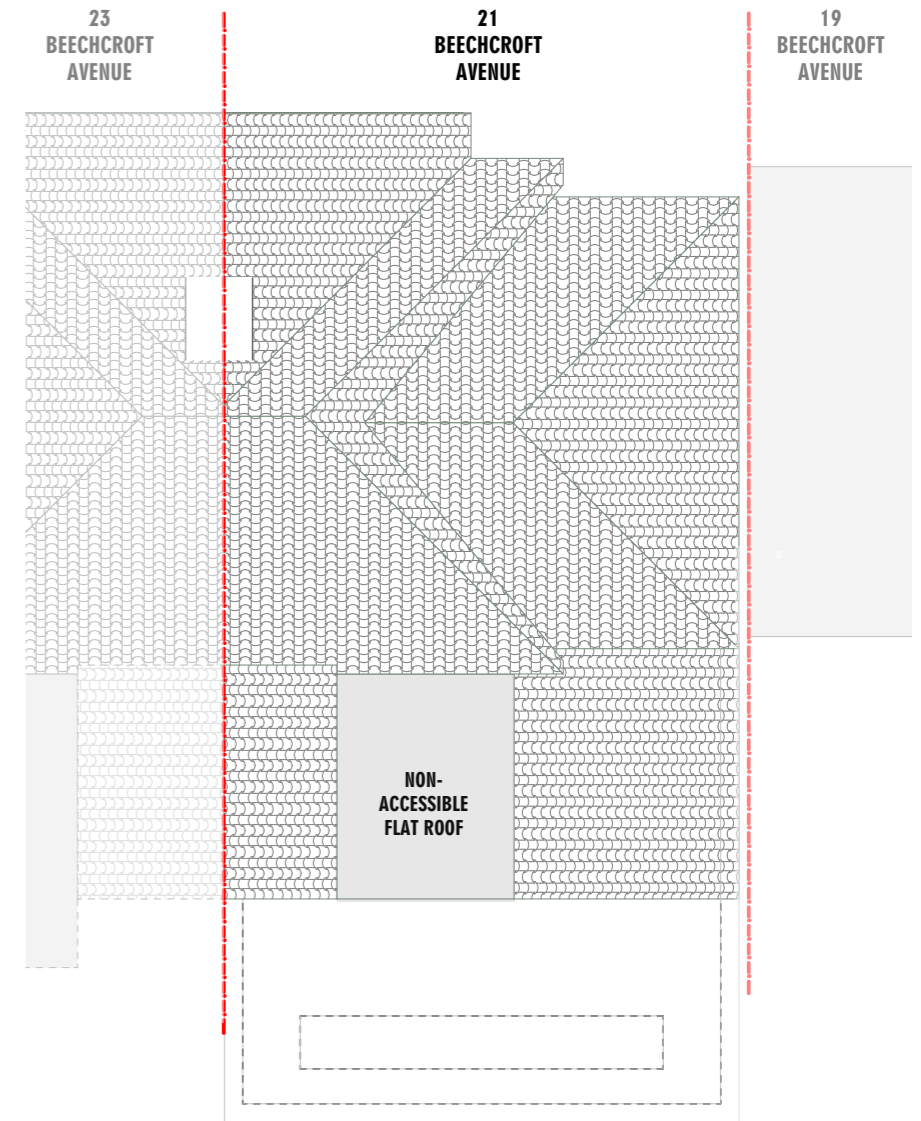

Roof Plan - Proposed 1:100

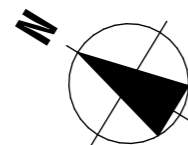

A9 ARCHITECTS
 The Minster Building, 21 Mincing Lane, London, EC3R 7AG
 www.A9architects.com
 TEL: +44 (0) 20 7470 9299 EMAIL: info@a9architects.com

PROJECT	21 Beechcroft Ave Bexleyheath, Bexley DA7 6QR
DESCRIPTION	Ground Floor rear extension & First Floor side and rear extensions

CLIENT	Mr Eric Harrison
---------------	------------------

DRAWING TITLE	Proposed Floor Plans
----------------------	----------------------

DRAWN	CHECKED	DATE	SCALE
AD, JD	AD, AG	02.06.2021	1:100 @A3
JOB No.	DWG No.	REVISION	
709	05	C	