






Existing Front Elevation 1:100

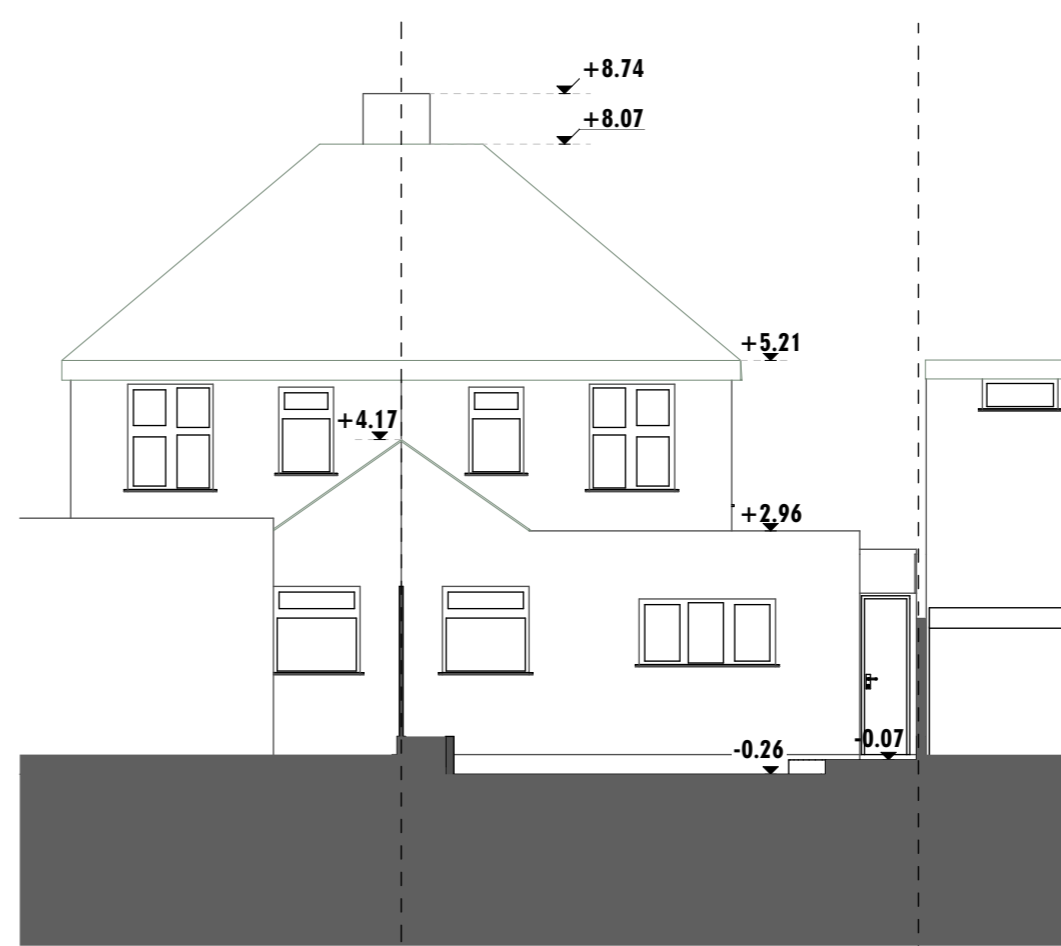

Existing Rear Elevation 1:100

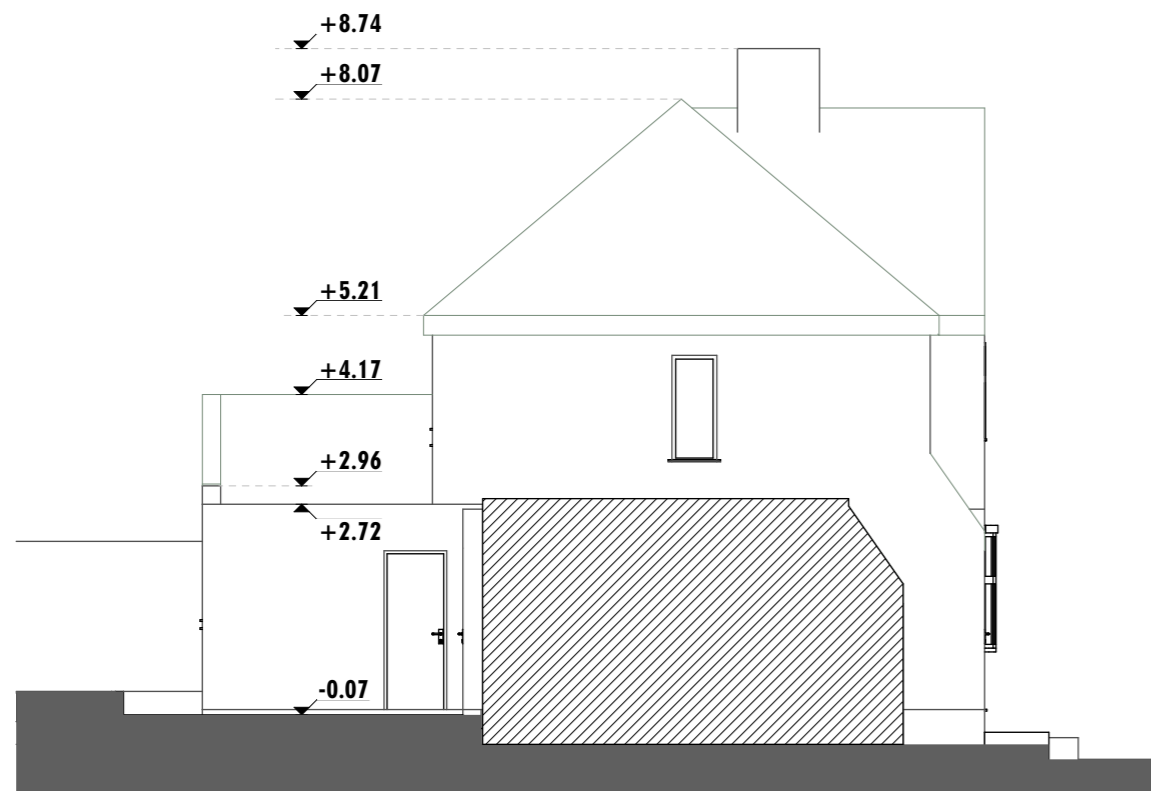

Existing Side Elevation 1:100

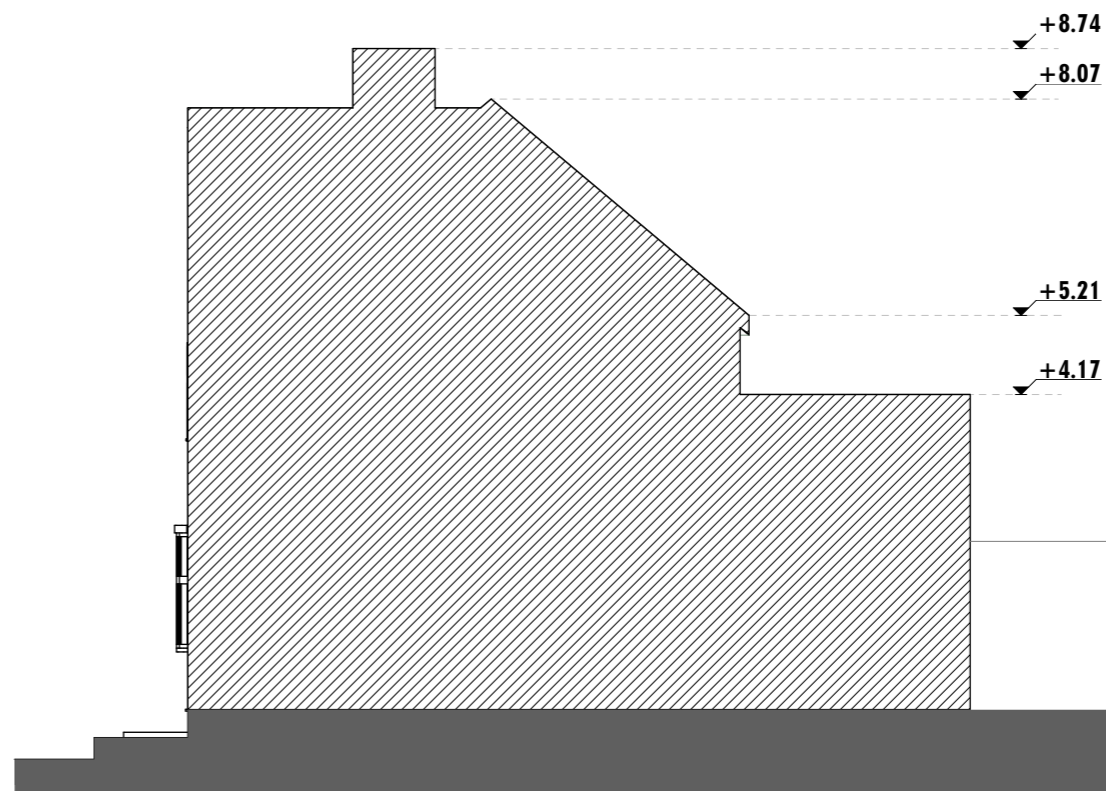

Existing Side Elevation 1:100



A9 ARCHITECTS

The Minster Building, 21 Mincing Lane, London, EC3R 7AG
 www.A9architects.com
 TEL: +44 (0) 20 7470 9299 EMAL: info@a9architects.com

PROJECT
21 Beechcroft Ave Bexleyheath, Bexley DA7 6QR
Ground Floor rear extension & First Floor side and rear extensions

CLIENT
Mr Eric Harrison

DRAWING TITLE
Existing Elevations

DRAWN	CHECKED	DATE	SCALE
AD, JD	AD, AG	02.06.2021	1:100 @A3
JOB No.	DWG No.	REVISION	
709	04	C	