

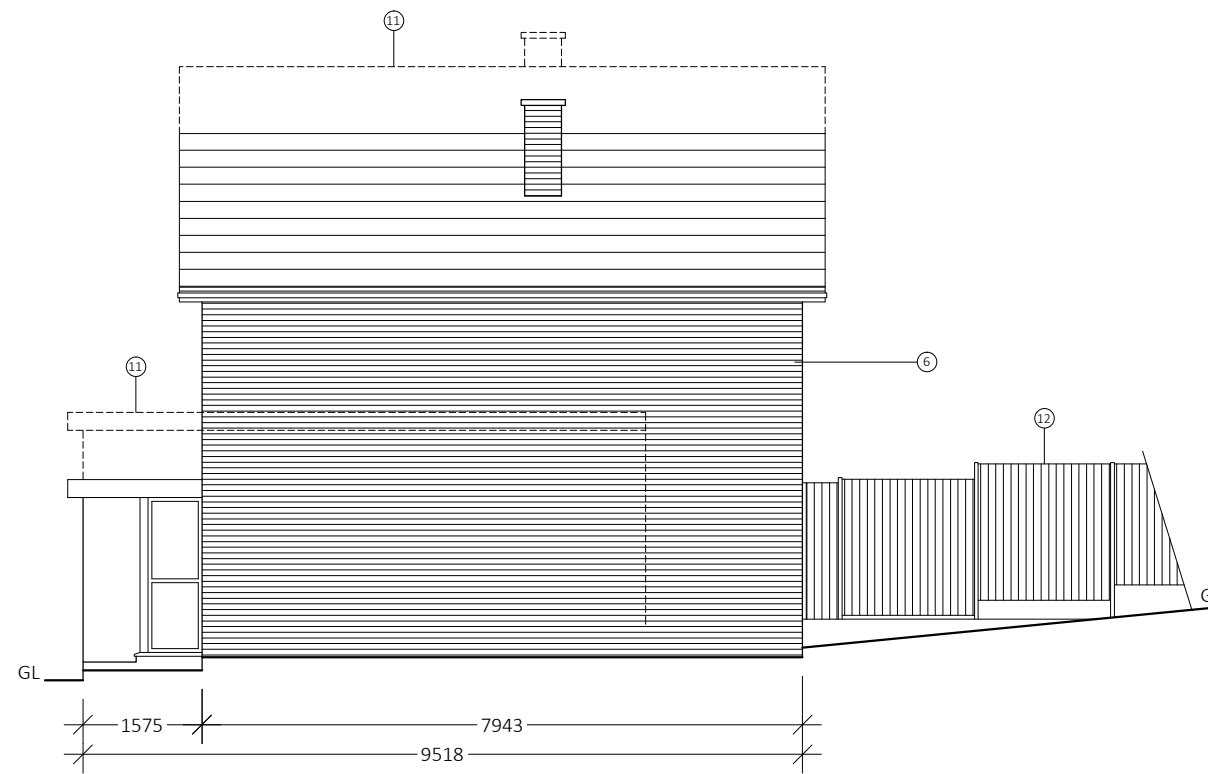
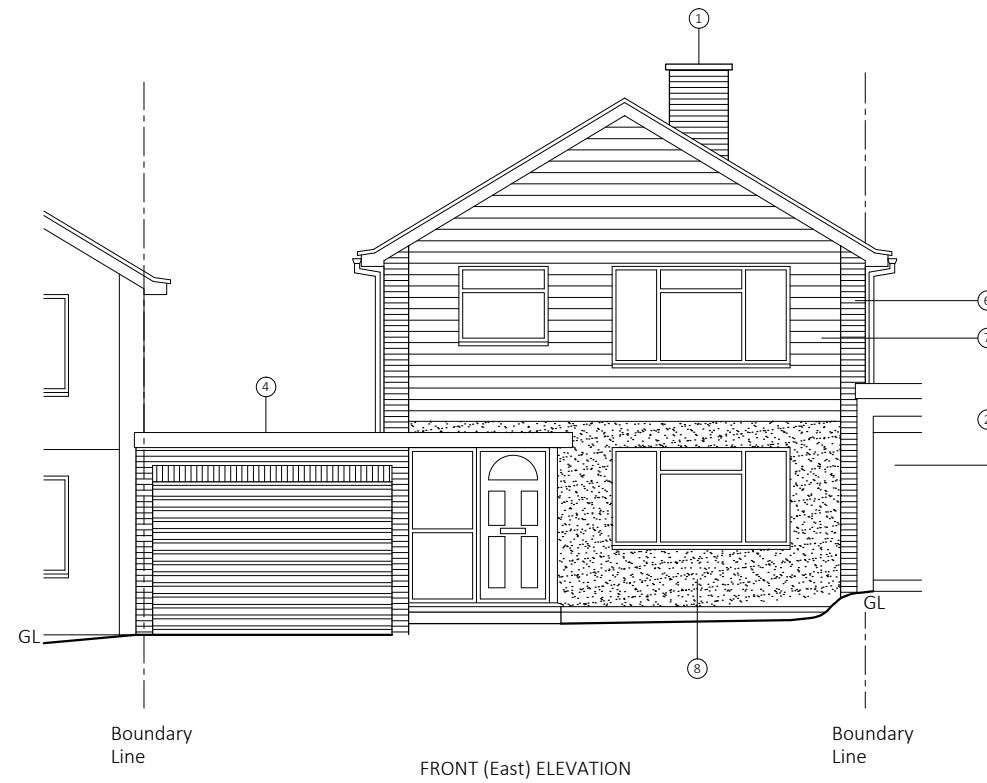


EXISTING ELEVATION

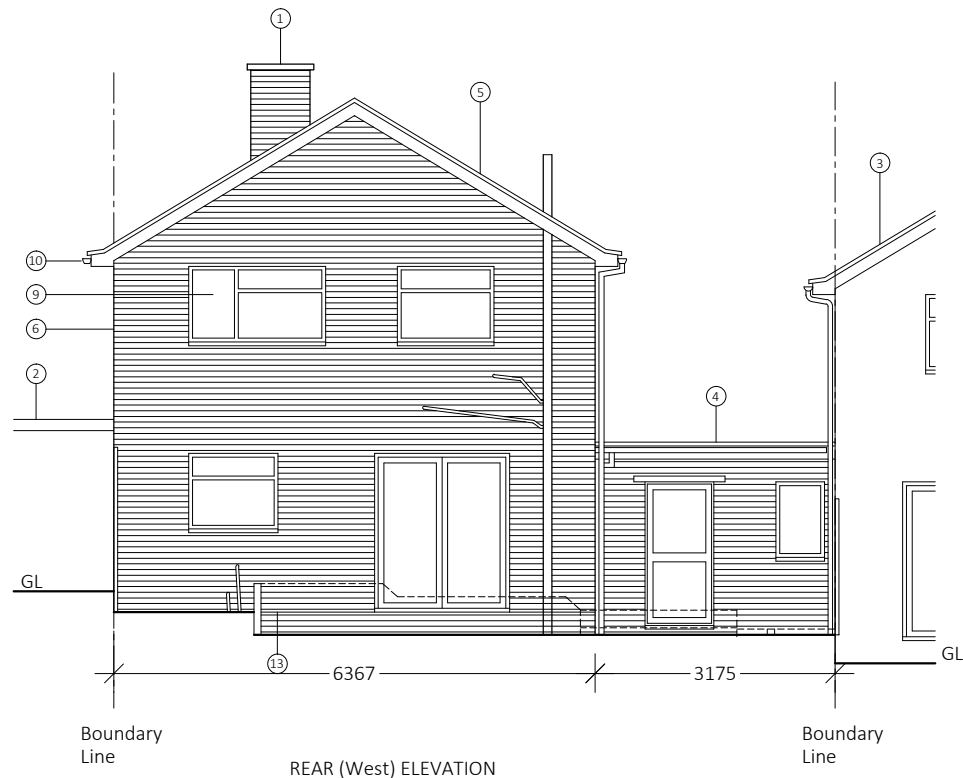

LEDGER	
1	72 Abingdon Rd
2	70 Abingdon Rd
3	74 Abingdon Rd
4	Garage with felt roof covering
5	Interlocking concrete tiled roof
6	Face brickwork
7	Cladding
8	Render
9	uPVC Double glazed windows / Porch - all elevations
10	Plastic rainwater goods and fascia/ soffits
11	Dash line = Foot print of property - 70 Abingdon Rd
12	Timber privacy fencing
13	DPC

Do not scale this drawing  
All dimension must be checked on site before fabrication / construction  
Material & workmanship to be to the best of their respective kind and in accordance with current British and European Standards & Codes of Practice, Statutory Authority & Manufacturers recommendations / specification

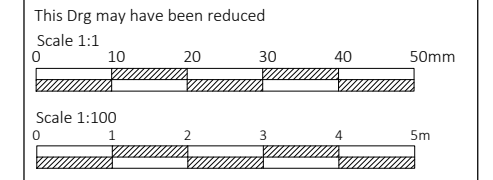

Notes / Ledger

**J M D**  
**Property Services**  
28 Sirdar Strand  
Riverview Park  
Gravesend  
Kent.  
DA12 4LP  
t : 01474 740299  
e: info@jmdd.co.uk

Client / Location  
**Mr & Mrs Timmings**  
72 Abingdon Road  
Maidstone  
Kent  
ME16 9EE

Job Title  
**New Rear & Side Extensions**

Drawing Title  
**Existing Elevation**

Scale  
**1:100 @ A3**

Date  
**June 2021**

Designed by <b>MB</b>	Drawn by <b>MB</b>	Checked by <b>Client (CL)</b>	Approved by <b>Client</b>
--------------------------	-----------------------	----------------------------------	------------------------------

Drawing No. <b>JMD-1143-B-100</b>	Revision <b>P1</b>
--------------------------------------	-----------------------

Status  
**Planning Issue**

File Ref: **JMD-1143-E-01Drawings-02**