




PROPOSED ELEVATIONS
 36 SOUTH LODGE DRIVE
 LONDON N14 4XP
 1:100 AT A3 JUNE 2021
 DRW. PW-SLD-4A

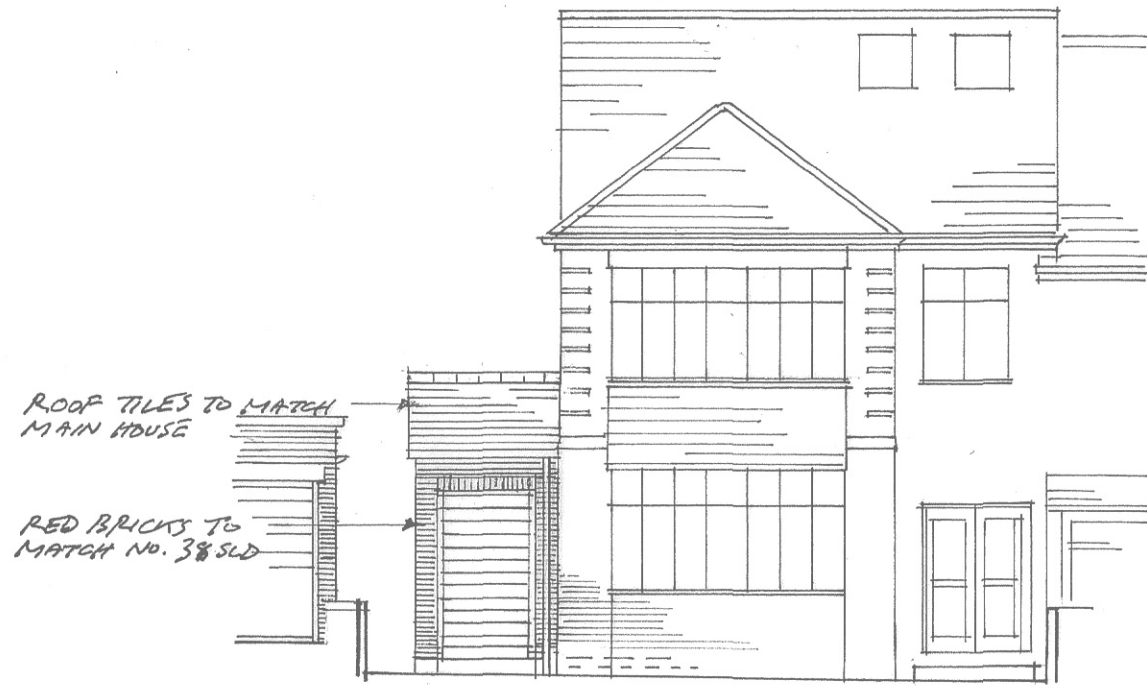


FRONT



REAR

RED BRICK ELEVATION.
 PAINTED RENDERED
 PLINTH.
 WINDOWS/DOORS UPVC
 DOUBLE GLAZED.

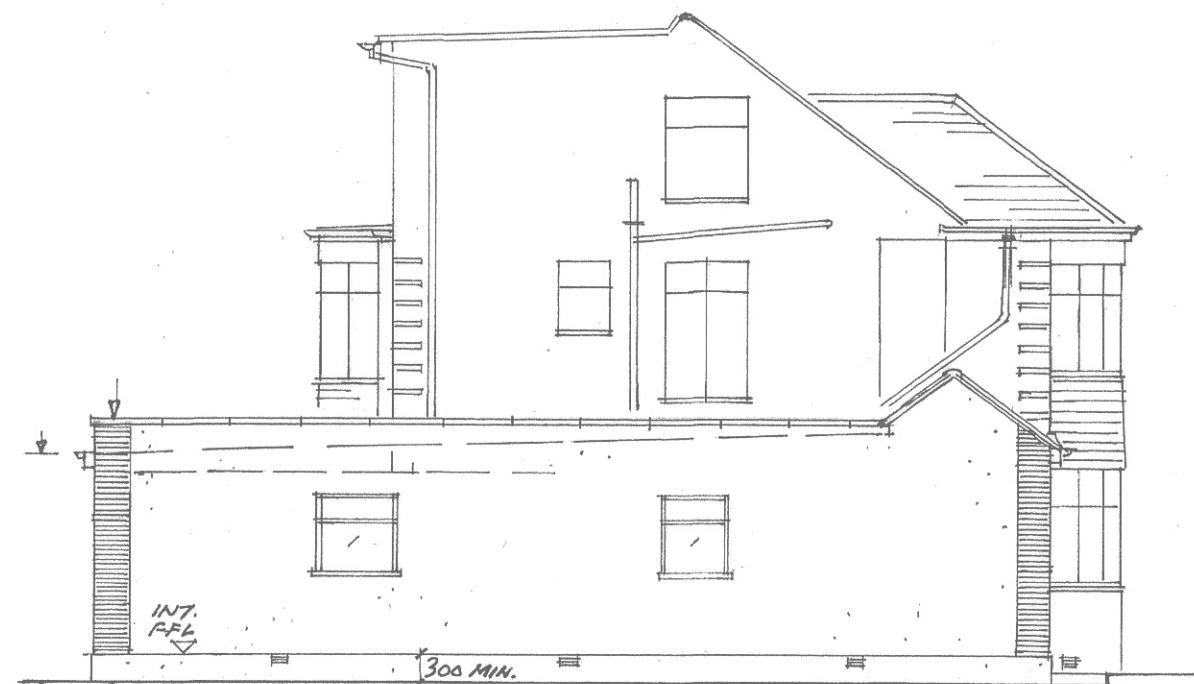

SIDE

RENDERED WALL PAINTED WHITE.
 END RETURNS RED BRICK.
 CONC. COPINGS.
 GREY TORCH ON 3 LAYER ROOFING FELT.

