






APPENDIX 3 TREE PROTECTION PLAN A3 SERVICES NORTH

-  Root protection area in meters radially from centre of stem.
-  Protective barrier
- CEZ** Construction exclusion zone
-  Minimum area of no-dig Cellweb 200mm installed under arboricultural supervision
-  No-dig Cellweb 50mm installed under arboricultural supervision


THE CONTRACTOR MUST VERIFY ALL DIMENSIONS ON SITE BEFORE MAKING SHOP DRAWINGS OR COMMENCING WORK OF ANY KIND. NO DIMENSIONS TO BE SCALED FROM THIS DRAWING.

1. THE BOUNDARIES SHOWN ARE BASED ON INFORMATION PROVIDED BY OTHERS. ALL BOUNDARIES TO BE VERIFIED ON SITE PRIOR TO COMMENCING CONSTRUCTION.
2. TOPOGRAPHICAL LEVELS TO BE CONFIRMED.
3. DESIGN & QUOTED AREAS ARE SUBJECT TO DESIGN DEVELOPMENT & STATUTORY CONSENTS.
4. ALL SURVEY INFORMATION SHOWN IS SUBJECT TO FURTHER SITE INVESTIGATION DURING DEMOLITION.

N

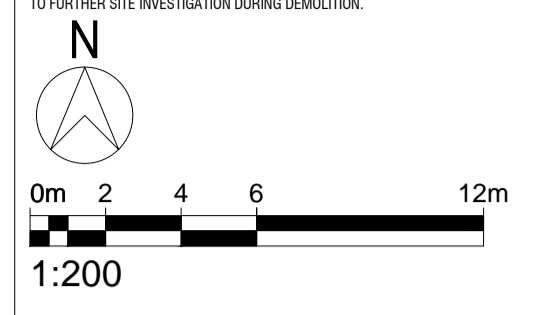

0m 2 4 6 12m
1:200

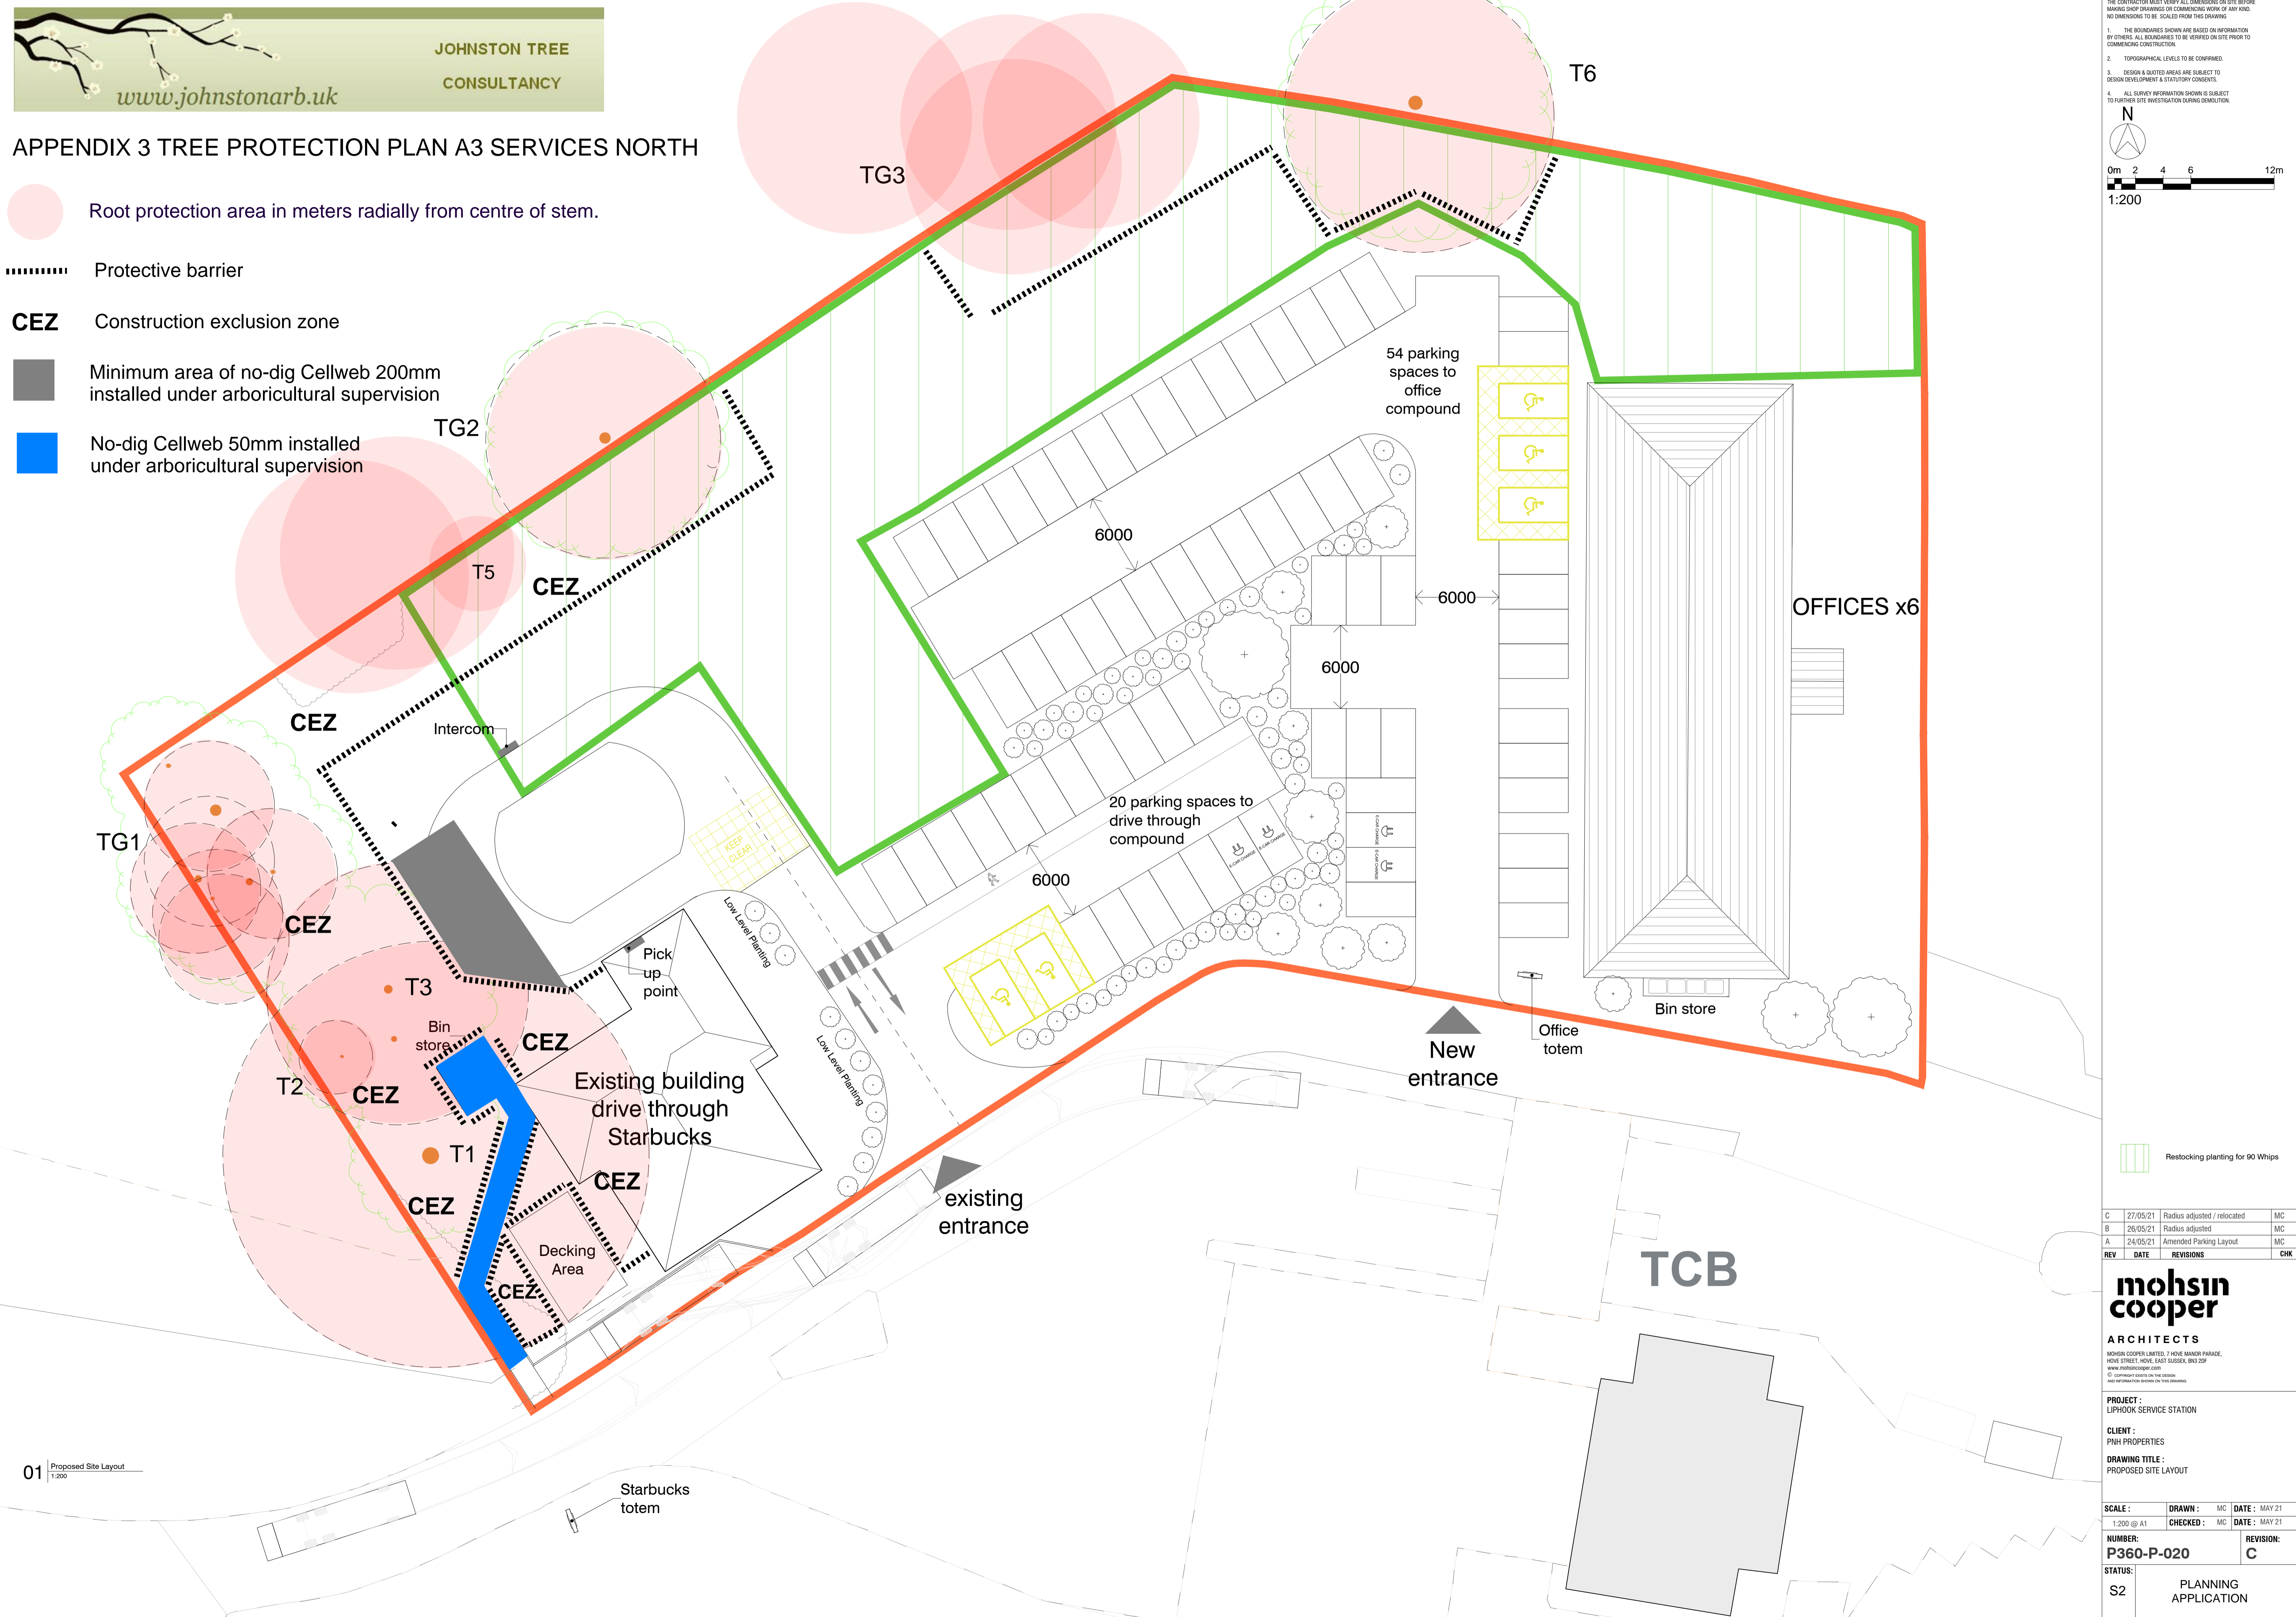

01 Proposed Site Layout
1:200

C	27/05/21	Radius adjusted / relocated	MC
B	26/05/21	Radius adjusted	MC
A	24/05/21	Amended Parking Layout	MC
REV	DATE	REVISIONS	CHK

mohsin cooper
ARCHITECTS
MOHSIN COOPER LIMITED, 7 HOVE MANOR PARADE,
HOVE STREET, HOVE, EAST SUSSEX, BN3 2DF
www.mohsincooper.com
© copyright rests on the design.
and any drawings under the first drawing.

PROJECT :
LIPHOOK SERVICE STATION
CLIENT :
PNH PROPERTIES
DRAWING TITLE :
PROPOSED SITE LAYOUT

SCALE :
1:200 @ A1
DRAWN :
MC
CHECKED :
MC
DATE :
MAY 21
DATE :
MAY 21

NUMBER :
P360-P-020
REVISION:
C

STATUS:
S2
PLANNING APPLICATION