
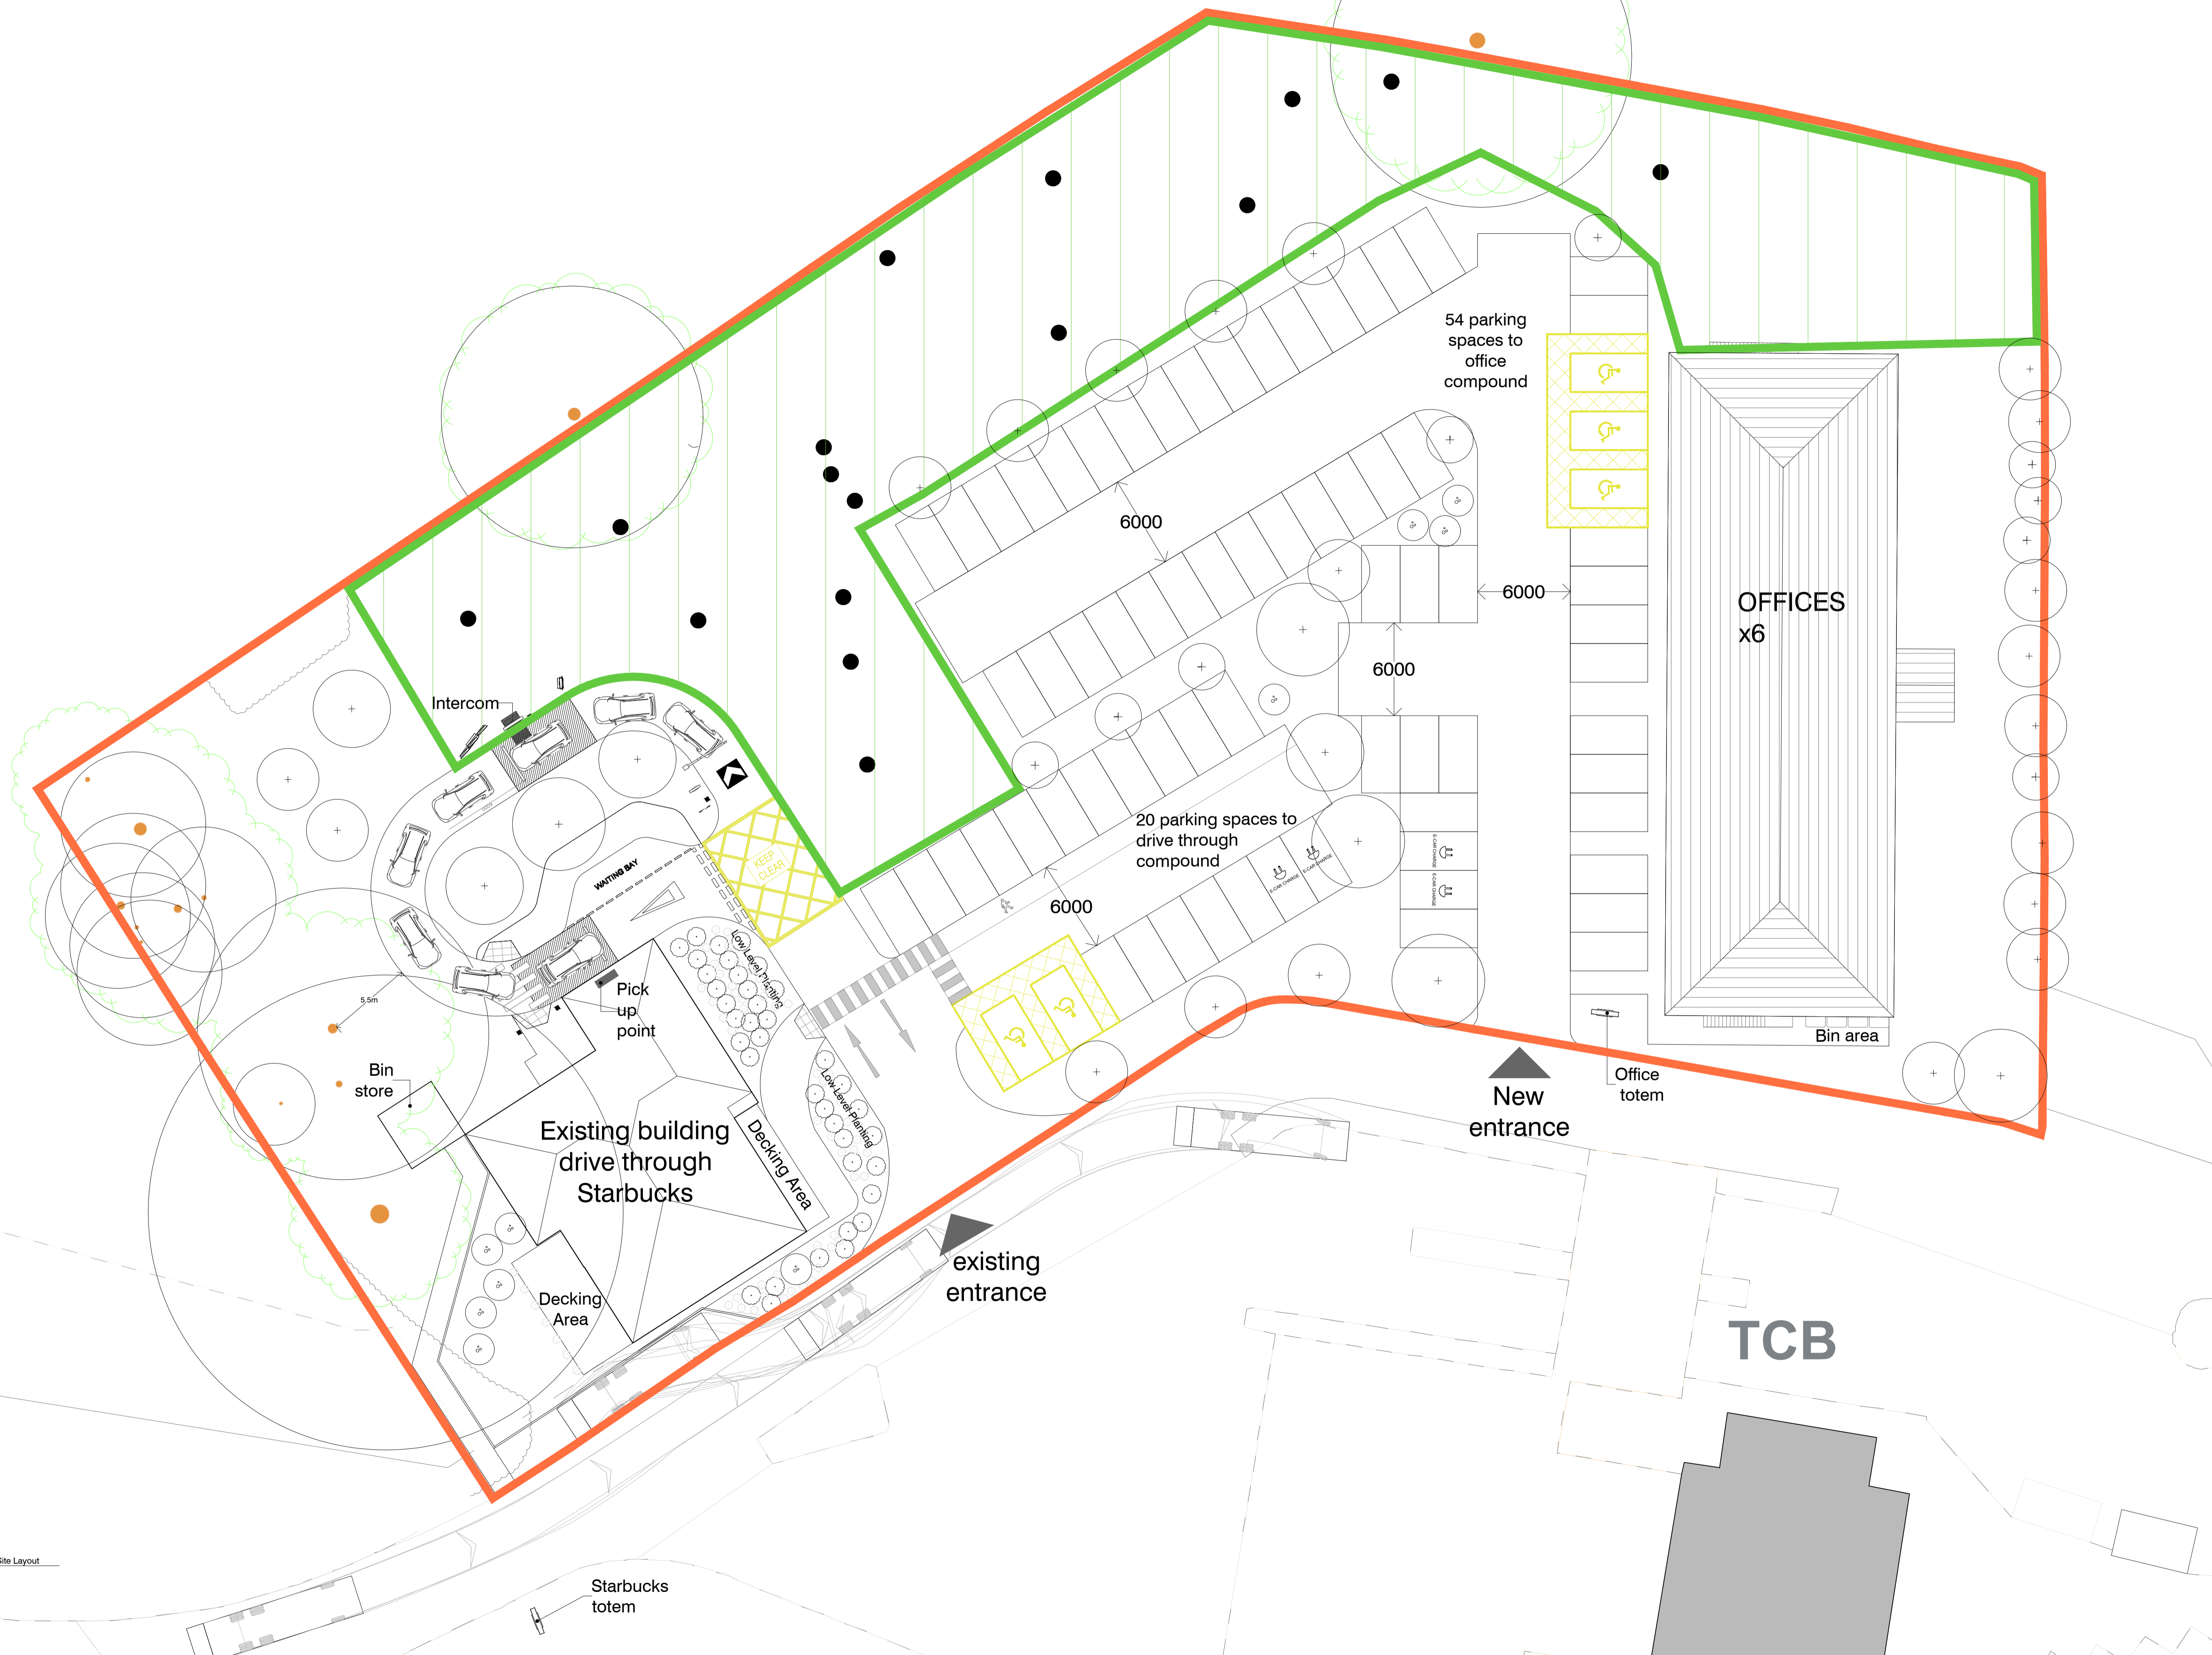


THE CONTRACTOR MUST VERIFY ALL DIMENSIONS ON SITE BEFORE MAKING SHOP DRAWINGS OR COMMENCING WORK OF ANY KIND. NO DIMENSIONS TO BE SCALED FROM THIS DRAWING.

1. THE BOUNDARIES SHOWN ARE BASED ON INFORMATION BY OTHERS. ALL BOUNDARIES TO BE VERIFIED ON SITE PRIOR TO COMMENCING CONSTRUCTION.
2. TOPOGRAPHICAL LEVELS TO BE CONFIRMED.
3. DESIGN & QUOTED AREAS ARE SUBJECT TO DESIGN DEVELOPMENT & STATUTORY CONSENTS.
4. ALL SURVEY INFORMATION SHOWN IS SUBJECT TO FURTHER SITE INVESTIGATION DURING DEMOLITION.

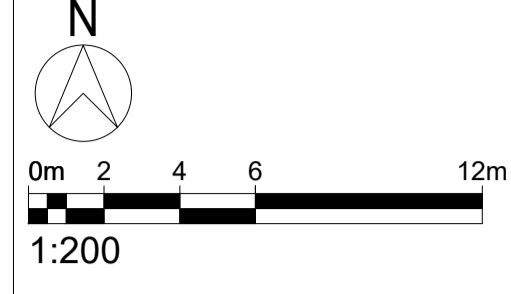

01 Proposed Site Layout  
1:200

● Illustrative tree planting

REV	DATE	REVISIONS	MC	CHK

**mohsin cooper**  
ARCHITECTS

MOHSEN COOPER LIMITED, 7 HOVE MANOR PARADE,  
HOVE STREET, HOVE, EAST SUSSEX, BN3 2DF  
www.mohsincooper.com  
© copyright © 2015 on the design  
and information shown on this drawing.

PROJECT :  
LIPHOOK A3 SERVICES NORTH

CLIENT :  
LIPHOOK A3 SERVICES LTD

DRAWING TITLE :  
PROPOSED SITE LAYOUT

SCALE : 1:200 @ A1  
DRAWN : MC  
CHECKED : MC  
DATE : JULY 21

NUMBER :  
P360-P-020  
REVISION :  
-

STATUS :  
S2  
PLANNING APPLICATION