



THE CONTRACTOR MUST VERIFY ALL DIMENSIONS ON SITE BEFORE MAKING SHOP DRAWINGS OR COMMENCING WORK OF ANY KIND. NO DIMENSIONS TO BE SCALED FROM THIS DRAWING

1. THE BOUNDARIES SHOWN ARE BASED ON INFORMATION BY OTHERS. ALL BOUNDARIES TO BE VERIFIED ON SITE PRIOR TO COMMENCING CONSTRUCTION.
2. TOPOGRAPHICAL LEVELS TO BE CONFIRMED.
3. DESIGN & QUOTED AREAS ARE SUBJECT TO DESIGN DEVELOPMENT & STATUTORY CONSENTS.
4. ALL SURVEY INFORMATION SHOWN IS SUBJECT TO FURTHER SITE INVESTIGATION DURING DEMOLITION.

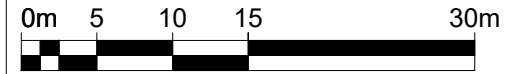

1:500

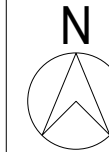

Restock Area



A	22.06.21	Area added	MC
REV	DATE	REVISIONS	CHK

**mohsin
cooper**

ARCHITECTS

MOHSIN COOPER LIMITED, 7 HOVE MANOR PARADE,
HOVE STREET, HOVE, EAST SUSSEX, BN3 2DF
www.mohsincooper.com

© COPYRIGHT EXISTS ON THE DESIGN
AND INFORMATION SHOWN ON THIS DRAWING

PROJECT :
LIPHOOK A3 SERVICES NORTH

CLIENT :
LIPHOOK A3 SERVICES LTD

DRAWING TITLE :
EXISTING SITE PLAN

SCALE : 1:500 @ A3	DRAWN : MC	DATE : JULY 21
	CHECKED : MC	DATE : JULY 21

NUMBER: P360-S-002	REVISION: -
-------------------------------------	-----------------------

STATUS: S2	PLANNING APPLICATION
----------------------	-----------------------------