


LIST OF INFORMANTS:

-  
-  
-

FOODSTORE: LIDL 210616\_18105\_AD 004 - PROPOSED SITE LAYOUT Rev A

REVISIONS	DATE	DRN	REV
GENERAL UPDATES	27.04.21	ARR	A
STORE LAYOUT AMENDED	02.07.21	ARR	B

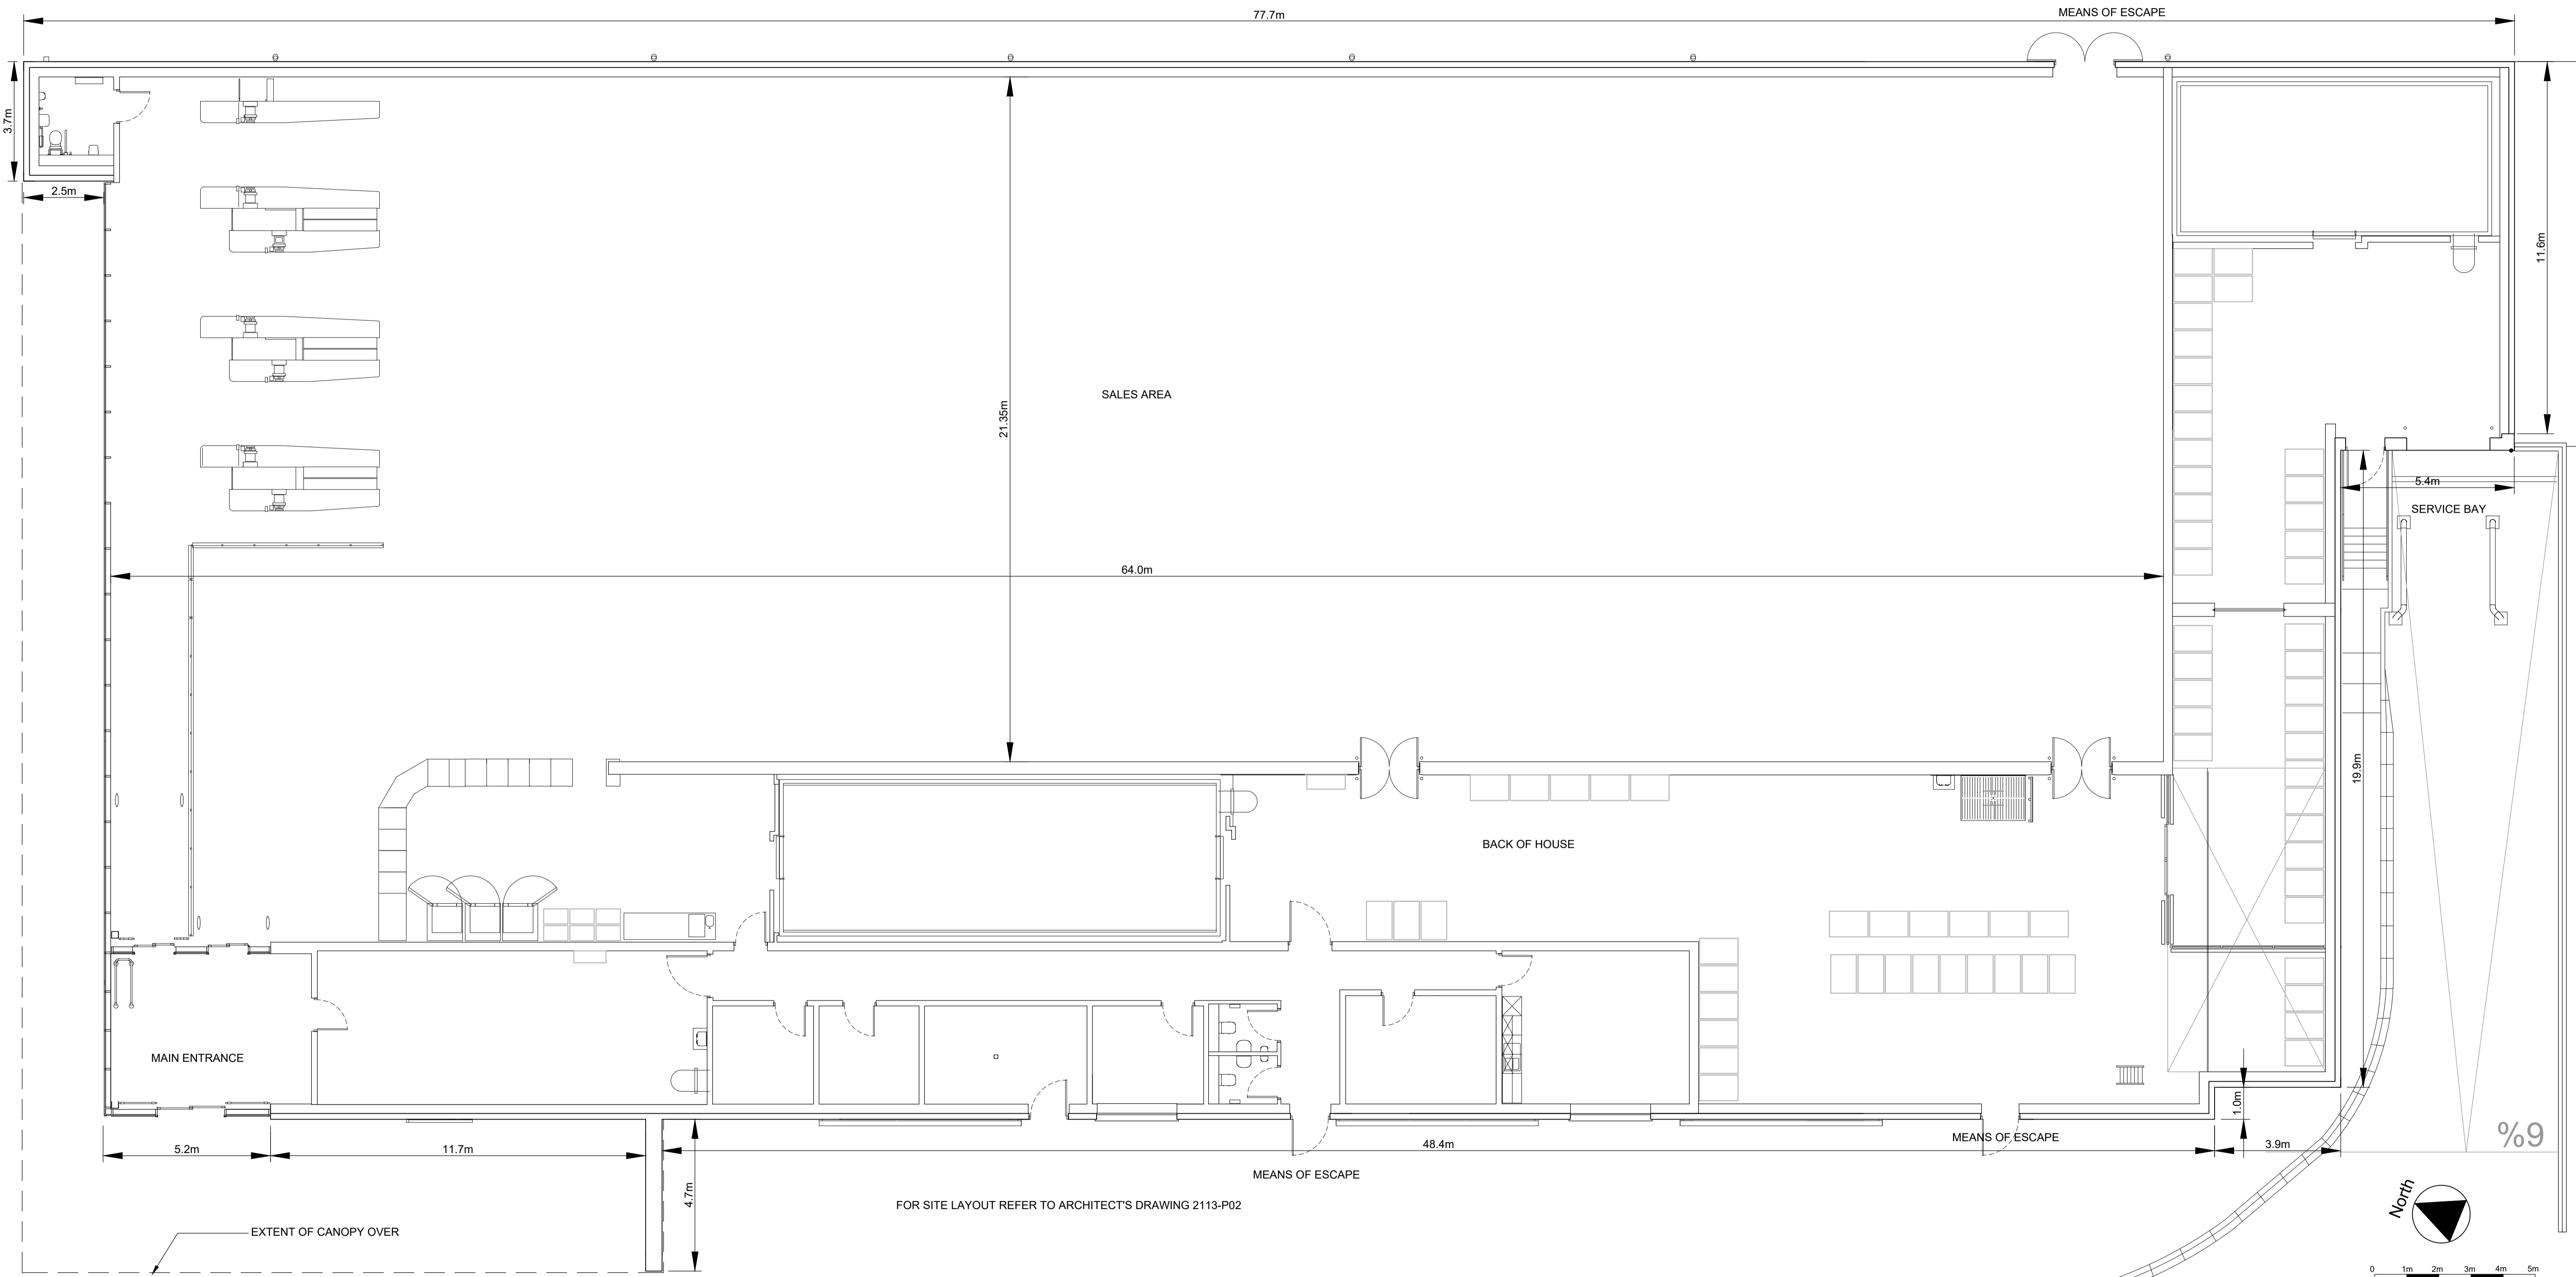

FOR SITE LAYOUT REFER TO ARCHITECT'S DRAWING 2113-P02