






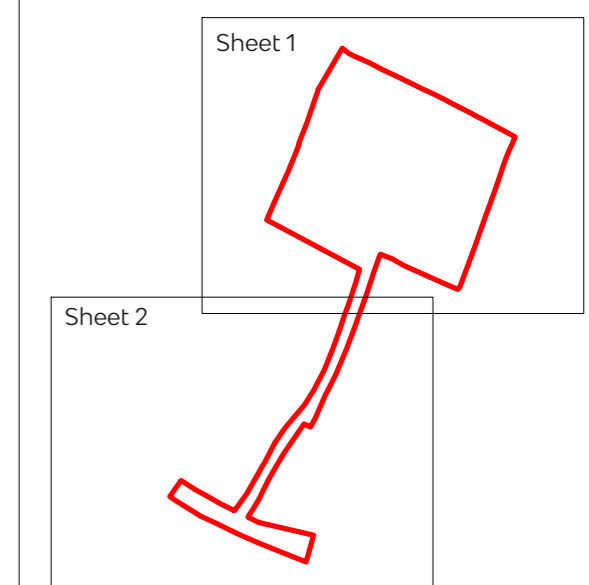


Key:

-  Site Boundary
-  Category A - Trees of High Quality and Value
-  Category B - Trees of Moderate Quality and Value
-  Category C - Trees of Low Quality and Value
-  Category U - Trees in Poor Condition
-  Approximate Extent of BS5837 Calculated Root Protection Areas (RPAs)
-  BS 5837 Calculated Tree Shadow Constraints



Project Name
Land at Hoodlands Farm, Harry Stoke

Drawing Title
Tree Constraints Plan





Marsden Estate, Rendcomb, Cirencester, Gloucestershire, GL7 7EX
E: info@tylergrange.co.uk
W: www.tylergrange.co.uk

Scale 1:500 @ A2	Date June 2021
Drawn by JP	Checked by JJ
Drawing No. 11857/P01	Revision E





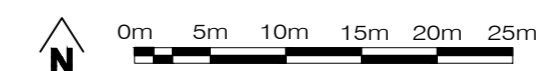


This document should not be relied on or used in circumstances other than those for which it was prepared and for which Tyler Grange was appointed. Tyler Grange accepts no responsibility for this document to any other party other than the person by whom it was appointed.

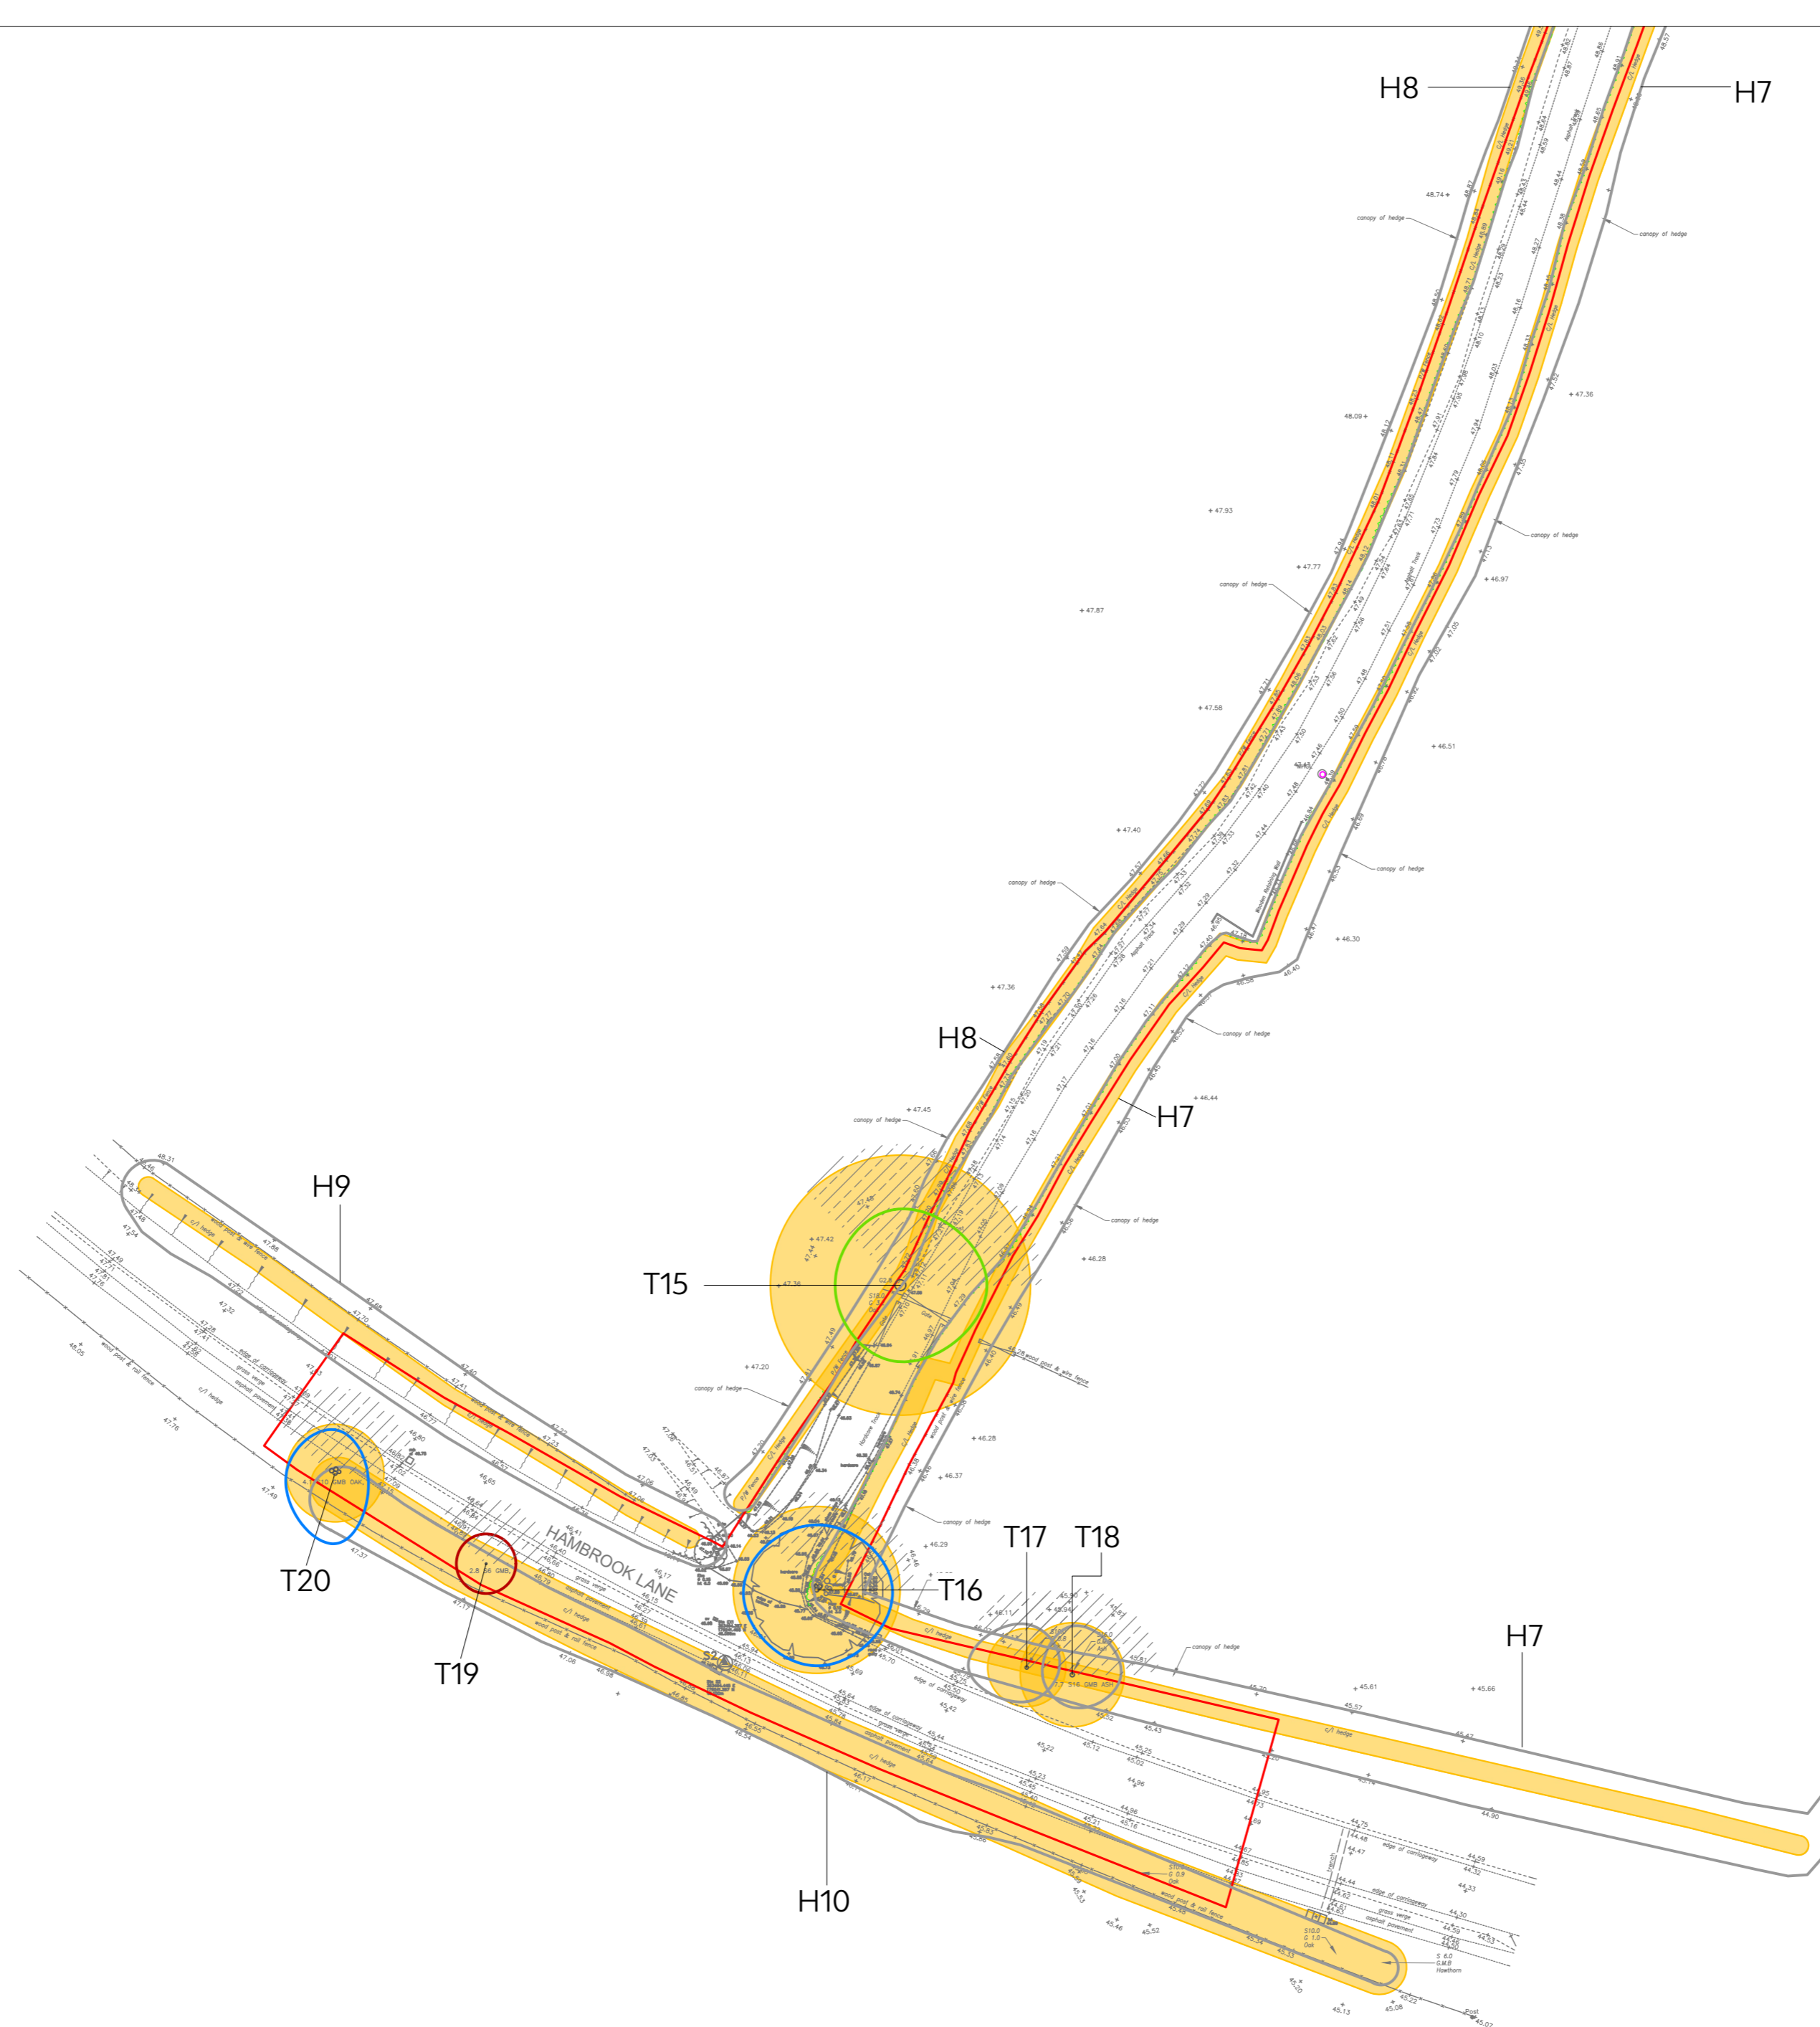
Tyler Grange Group Ltd © 2021



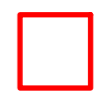

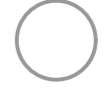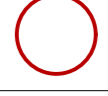Key:

-  Site Boundary
-  Category A - Trees of High Quality and Value
-  Category B - Trees of Moderate Quality and Value
-  Category C - Trees of Low Quality and Value
-  Category U - Trees in Poor Condition
-  Approximate Extent of BS5837 Calculated Root Protection Areas (RPAs)
-  BS 5837 Calculated Tree Shadow Constraints

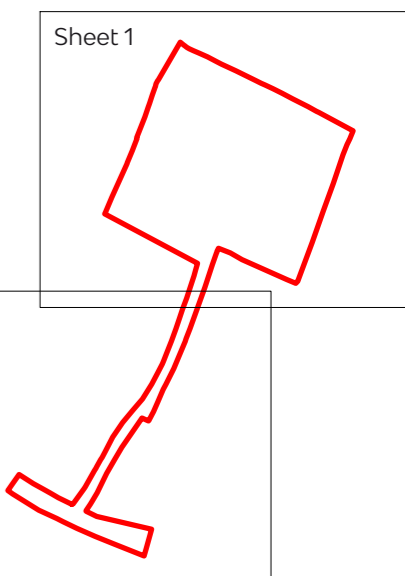

Project Name
Land at Hoodlands Farm, Harry Stoke

Drawing Title
Tree Constraints Plan



Tyler Grange
Marsden Estate, Rendcomb, Cirencester, Gloucestershire, GL7 7EX
E: info@tylergrange.co.uk
W: www.tylergrange.co.uk

Scale 1:500 @ A2	Date June 2021
Drawn by JP	Checked by JJ
Drawing No. 11857/P01	Revision E

This document should not be relied on or used in circumstances other than those for which it was prepared and for which Tyler Grange was appointed. Tyler Grange accepts no responsibility for this document to any other party other than the person by whom it was appointed.

Tyler Grange Group Ltd © 2021

