


DO NOT SCALE DIMENSIONS FROM DRAWING

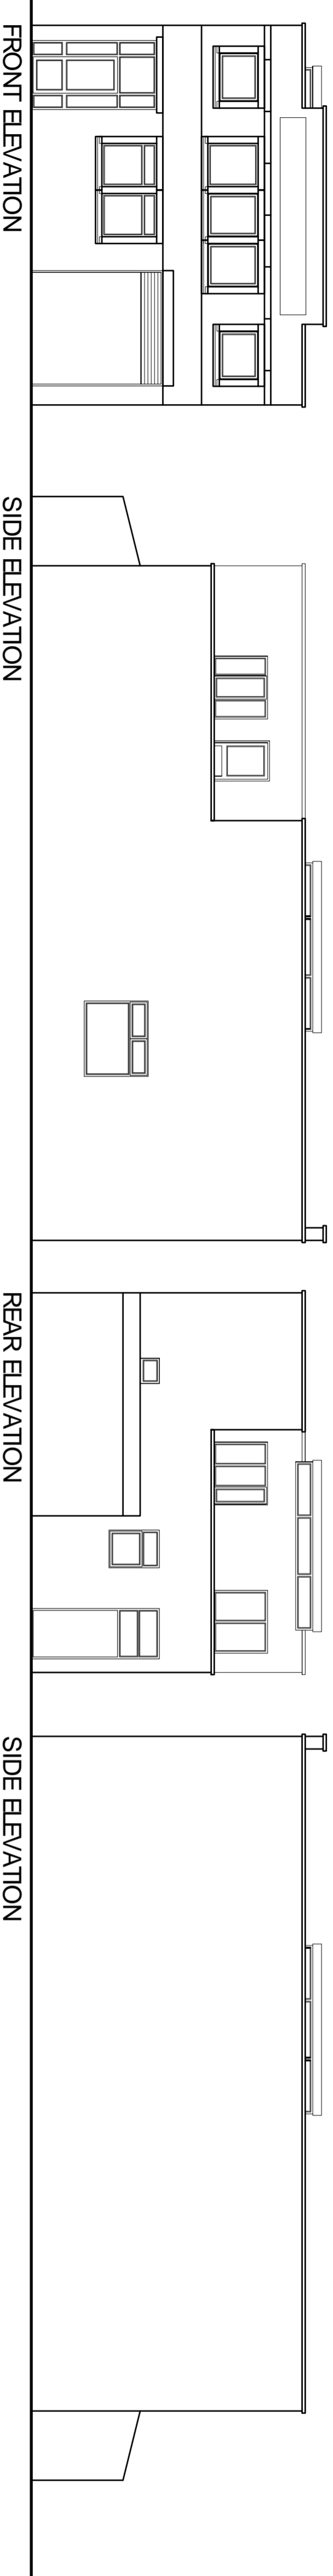

DRAWING No. A021/169/S/01

### NOTES

1. ALL DIMENSIONS ARE IN MILLIMETERS.
2. THIS DRAWING IS TO BE READ IN CONJUNCTION WITH ALL OTHER DRAWINGS AND DOCUMENTS. THE USER SHOULD CONSULT THE DRAWING ISSUE REGISTER FOR DETAILS, % AND VERIFY ALL DIMENSIONS ON SITE PRIOR TO COMMENCEMENT OF CONSTRUCTION WORKS.
3. THE ASSUMPTIONS OF CONSTRUCTION WORKS.
4. THE ENGINEER/ARCHITECT SHOULD BE CONTACTED IMMEDIATELY IF THE ASSUMPTIONS USED IN THE DESIGN AND DRAWING PREPARATION DIFFER TO THOSE FOUND ON SITE.

CONFIGURATION
TOTAL GROUND FLOOR AREA 1311m <sup>2</sup>
TOTAL FIRST FLOOR AREA 967m <sup>2</sup>
TOTAL SITE FLOOR AREA 1487m <sup>2</sup>

MATERIAL SPECIFICATION
ROOF CLADDING FLAT PARAPET ROOF TYPE TIBC
EXTERNAL WALLS SMOOTH FACED BRICK
GLAZING WHITE UPVC DOORS WHITE UPVC
FASOGA & EWES BOARDS WHITE UPVC
RAINFALL GOODS BLACK UPVC GUTTERING BLACK UPVC DOWNPIPES
BOUNDARY WALLS TIMBER FENCE SMOOTH FACED CREAM BRICK



**Keystone Design Associates Ltd.**  
Registered Office  


PROJECT ADDRESS  
**29 BOOME STREET  
BLACKPOOL FY4 2JX**

PROJECT TITLE  
**CONVERSION TO FLATS**


DRAWING TITLE
EXISTING SURVEY

Client	Scale		
Mr Appleyard	1:100 @A1		
Drawn	Checked	Date	Revision
JCH	JCH	14-07-21	
DRAWING No.	A021/169/S/01		

THIS DRAWING & COMMENTS ARE THE PROPERTY OF KEYSTONE DESIGN ASSOCIATES LTD. UNLESS OTHERWISE STATED. NO PART OF THIS DRAWING OR ITS CONTENTS MAY BE REPRODUCED OR TRANSMITTED IN ANY FORM OR BY ANY MEANS, ELECTRONIC OR MECHANICAL, WITHOUT THE WRITTEN PERMISSION OF KEYSTONE DESIGN ASSOCIATES LTD. 

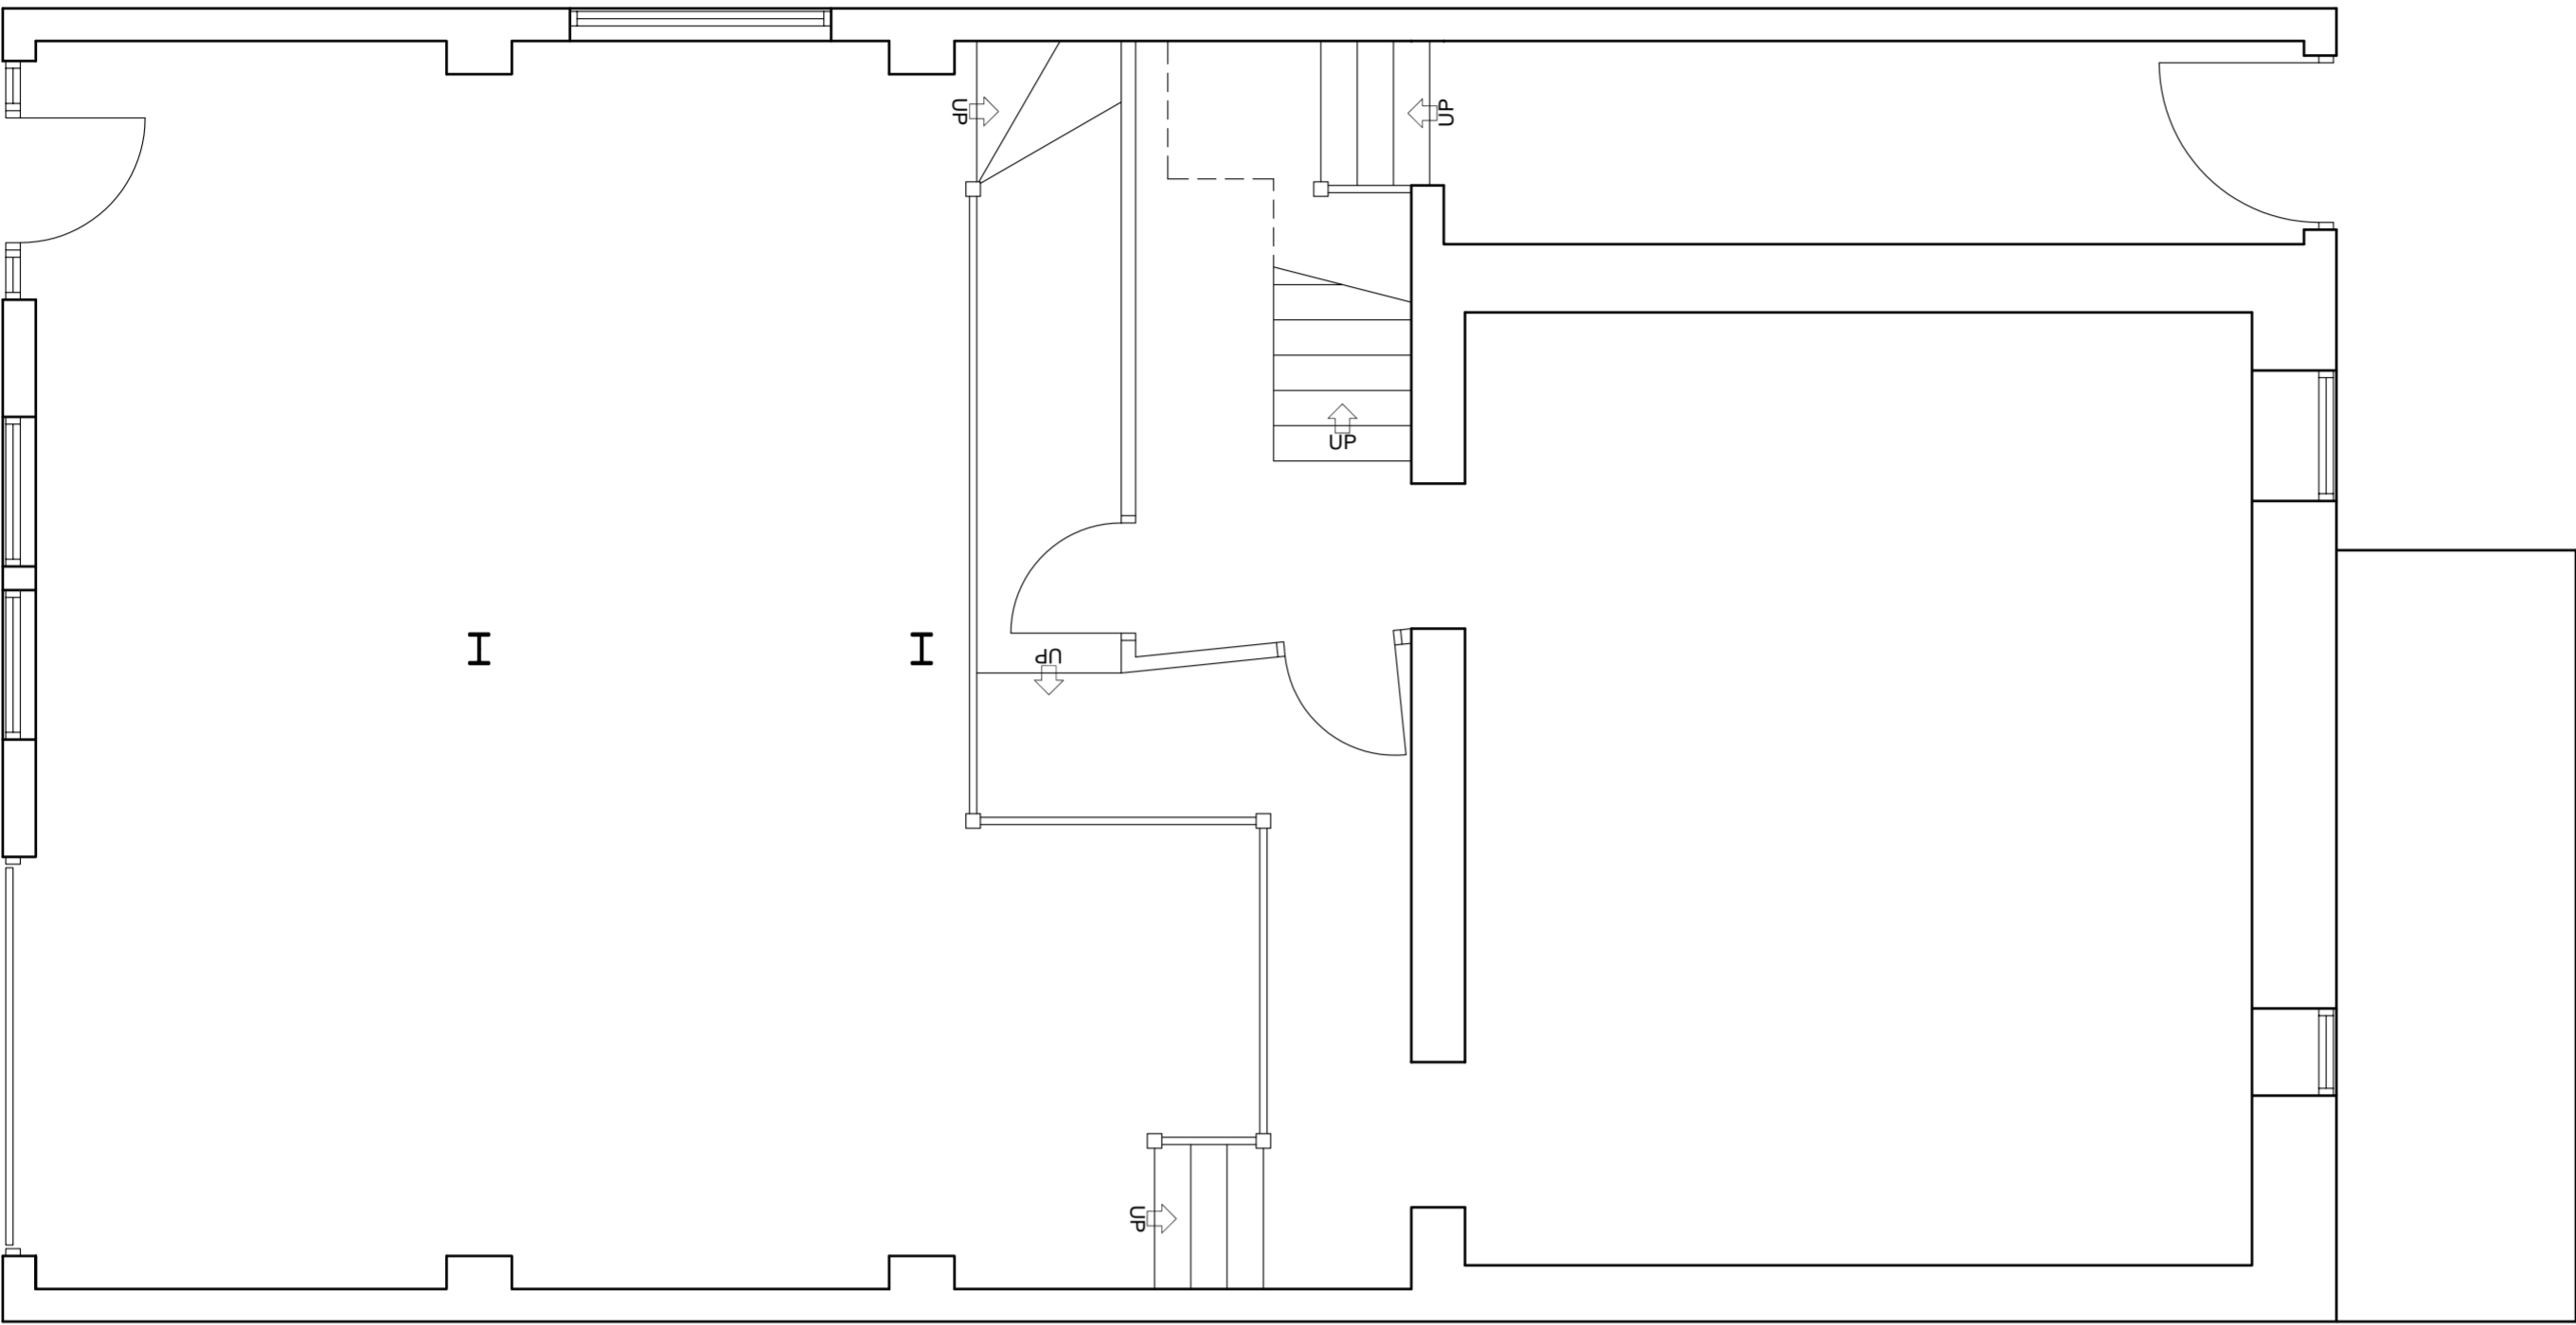

**GROUND FLOOR LAYOUT**  
TOTAL FLOOR AREA 1311m<sup>2</sup>

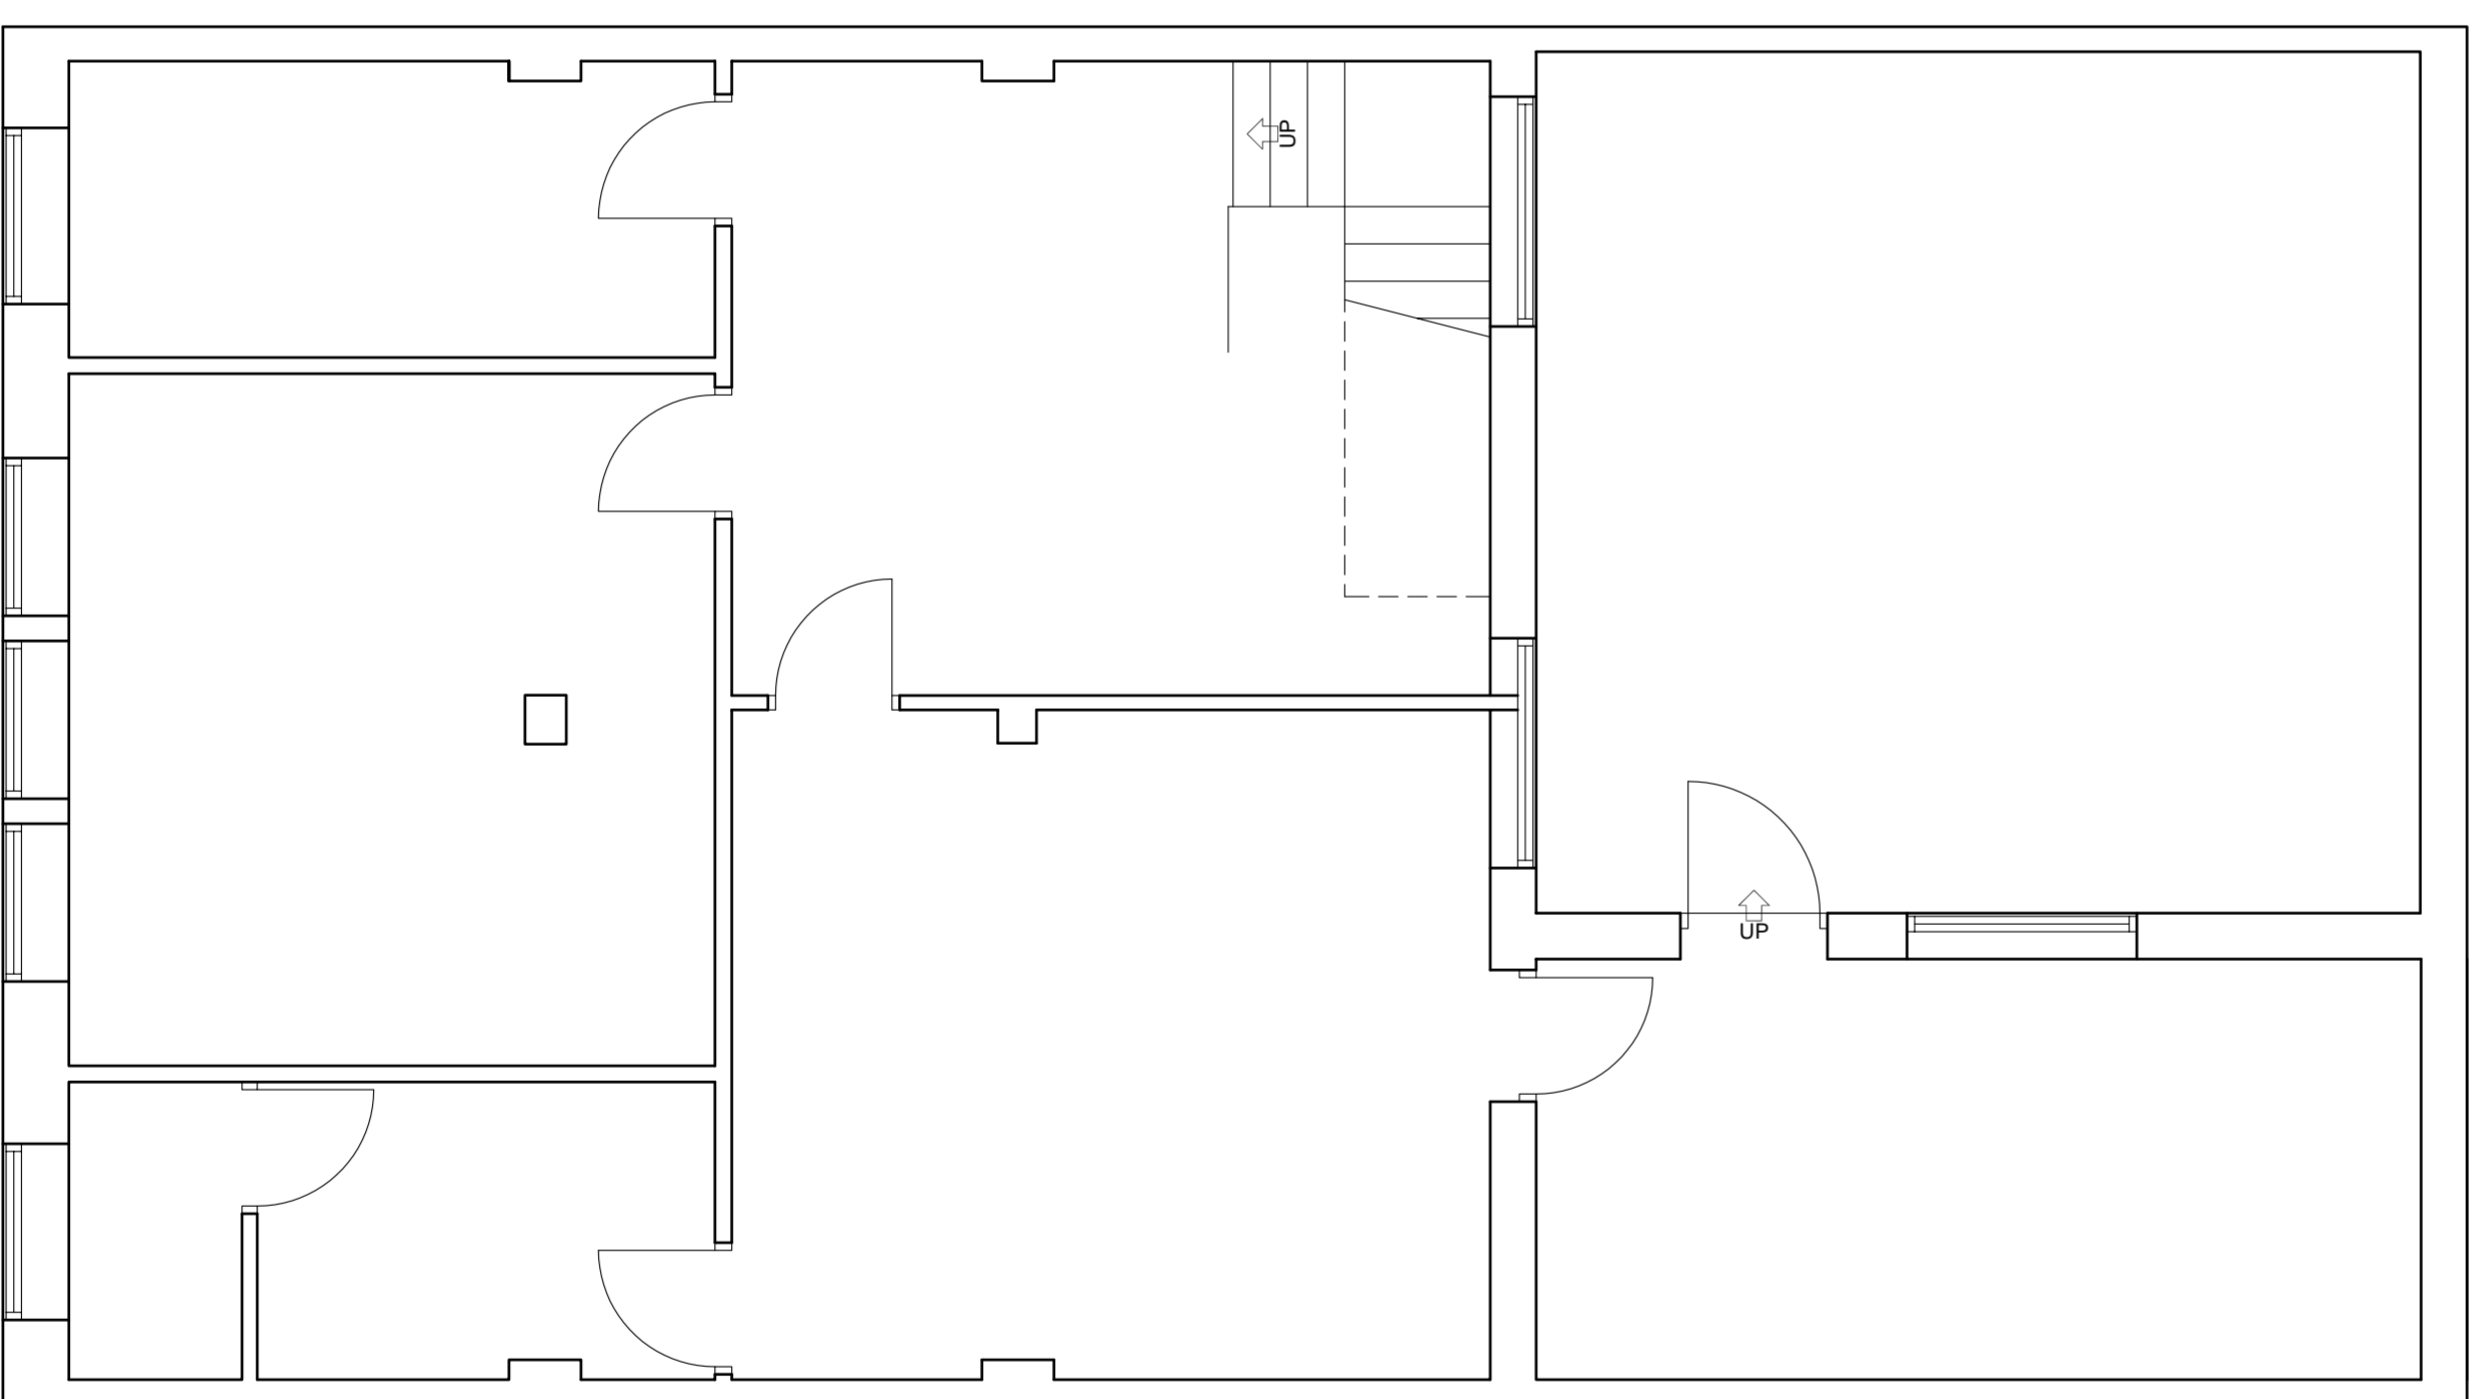

**FIRST FLOOR LAYOUT**  
TOTAL FLOOR AREA 967m<sup>2</sup>

