
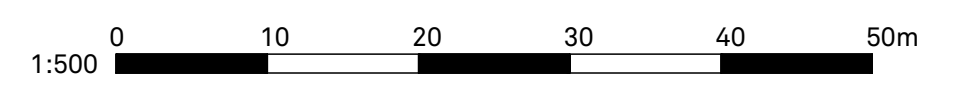
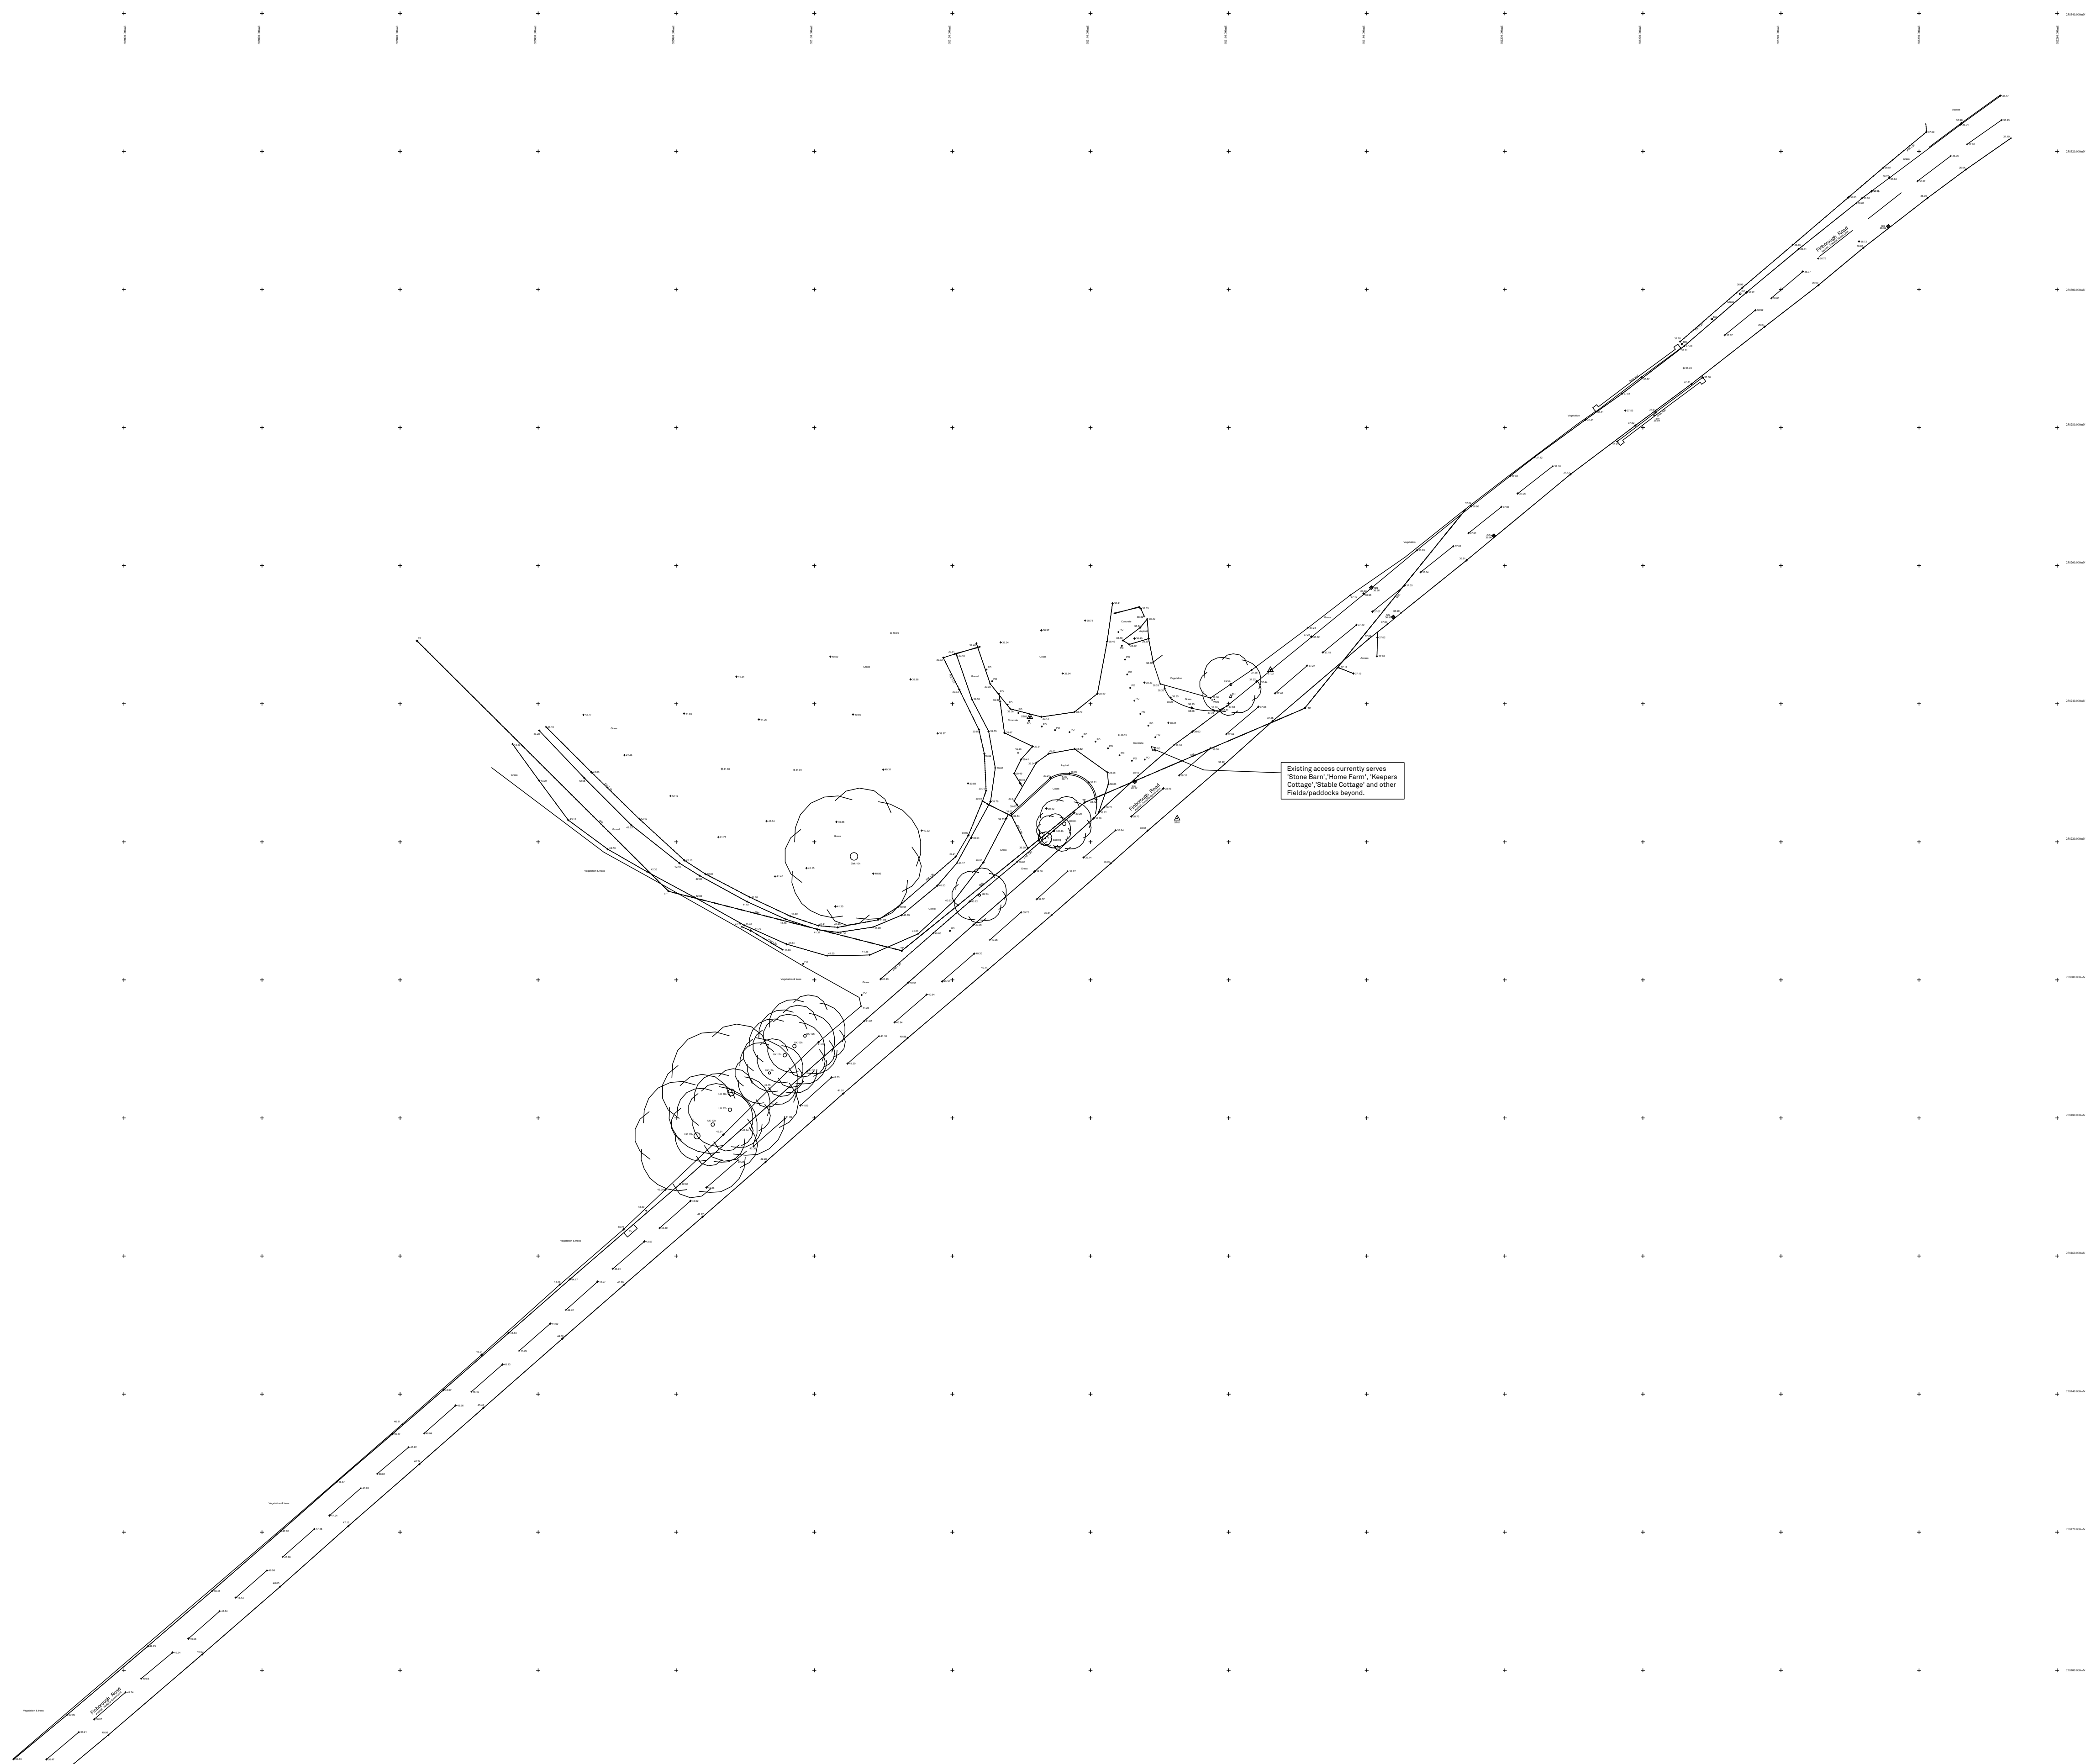


© This drawing and design are copyright.
 Do not scale from this drawing. Use only figured dimensions. If in doubt, ask.
 All dimensions are to be checked on site.
 Any discrepancies should be reported immediately to the Architect.

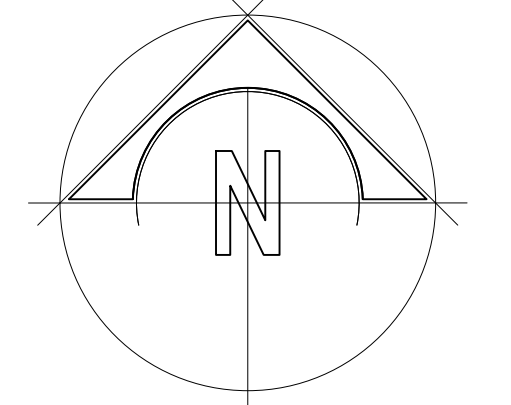

12.07.21	A	Amended to comments	AP

**PatrickAllen&Associates
Architects**
 architects@patrickallen.org.uk 2 Grange Business Centre
 www.patrickallen.org.uk Grange Farm
 +44 (0)1473 620660 Kesgrave, Ipswich
 Suffolk, IP5 2BY

Project
 New Access, Stone Barn
 Home Farm, Great Finsborough
 Stowmarket
 IP14 3BQ

Client
 John Sinclair

Drawing Title
 Existing Access

Drawing Status
 Planning

Scale	Paper Size	Date	Drawn
1 : 500	A1	July 2021	AP

Drawing Number	Rev
4247 02	A