
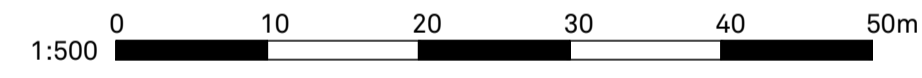
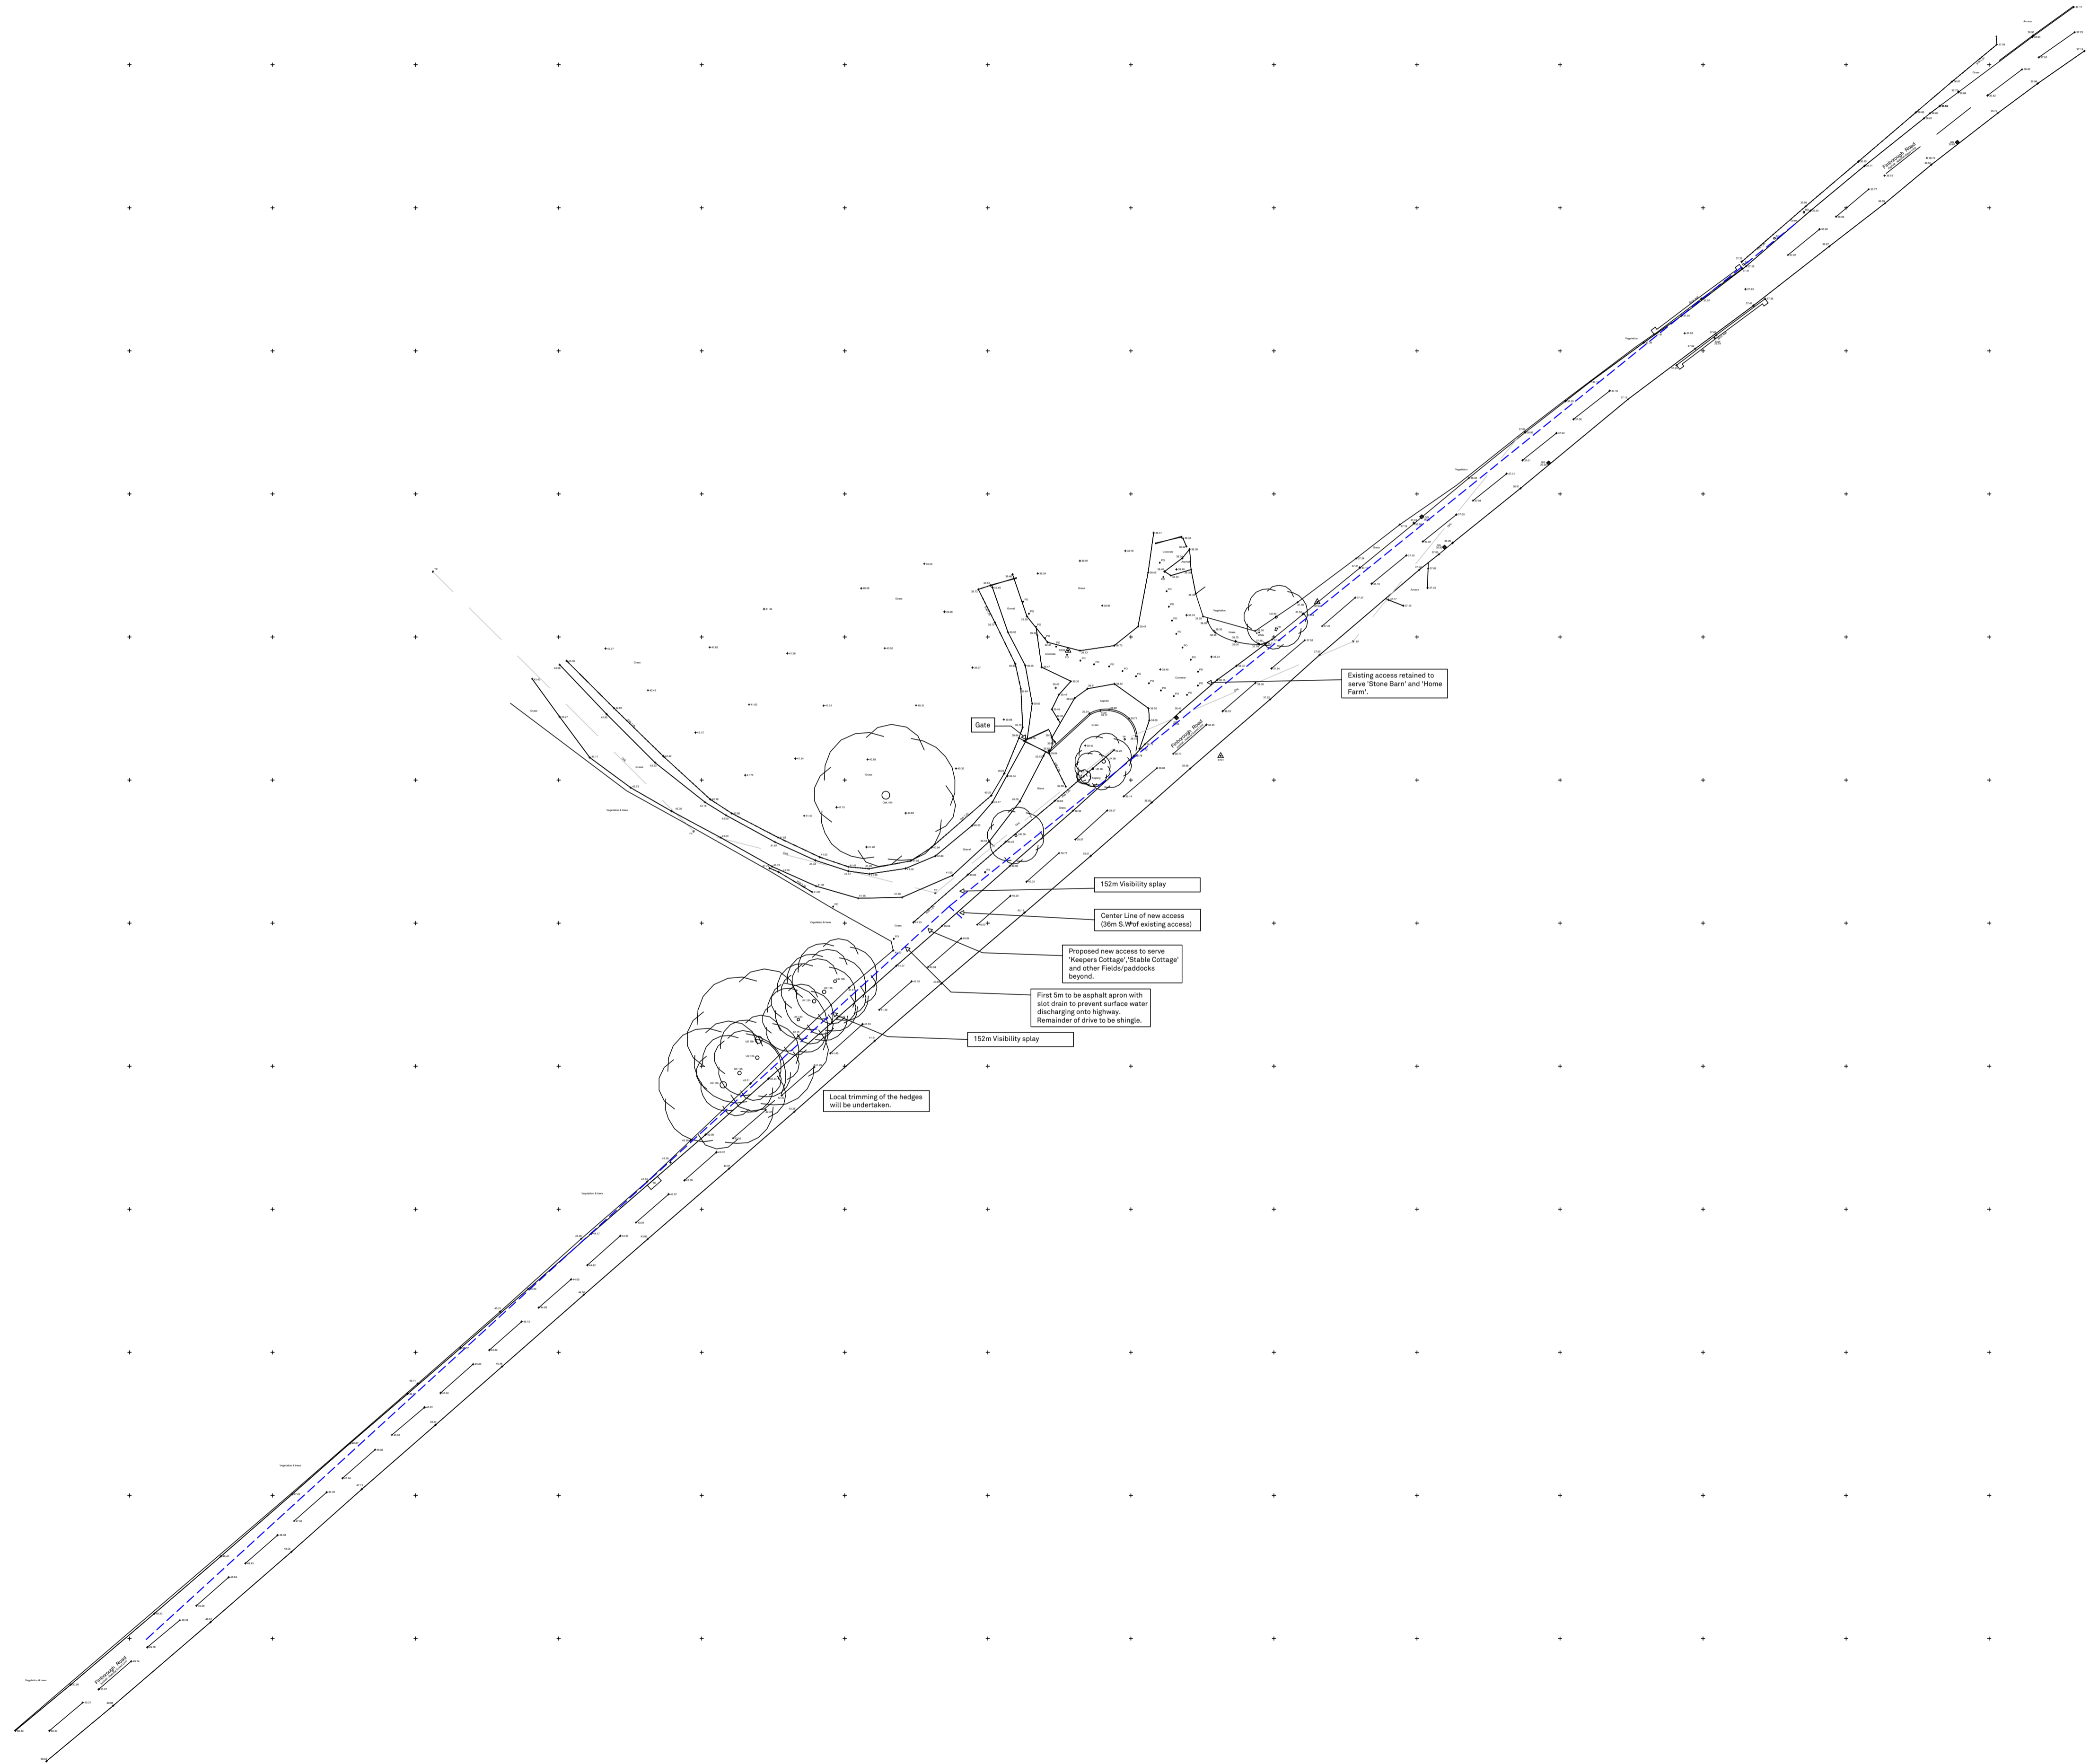


© This drawing and design are copyright.
 Do not scale from this drawing. Use only figured dimensions. If in doubt, ask.
 All dimensions are to be checked on site.
 Any discrepancies should be reported immediately to the Architect.

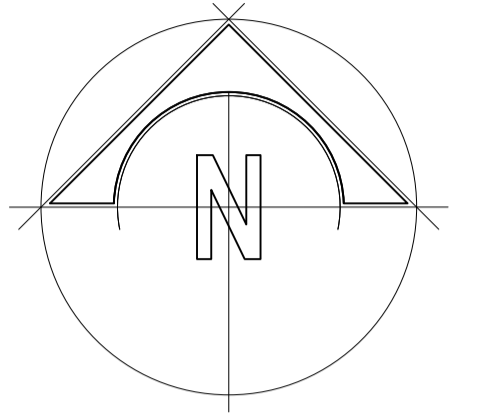

02.08.21	D	Amended to comments	AP
15.07.21	C	152 Visibility splay added.	AP
13.07.21	B	1m offset added to road	AP
12.07.21	A	Amended to comments	AP

PatrickAllen&Associates Architects
 architects@patrickallen.org.uk 2 Grange Business Centre
 www.patrickallen.org.uk Tommy Flowers Drive
 +44 (0)1473 620660 Grange Farm
 Kesgrave, Ipswich
 Suffolk, IP5 2BY

Project
 New Access, Stone Barn
 Home Farm, Great Finsborough
 Stowmarket
 IP14 3BQ

Client
 John Sinclair

Drawing Title
 Access Visibility

Drawing Status
 Planning

Scale 1 : 500 Paper Size A1 Date July 2021 Drawn AP

Drawing Number 4247 03 Rev D