


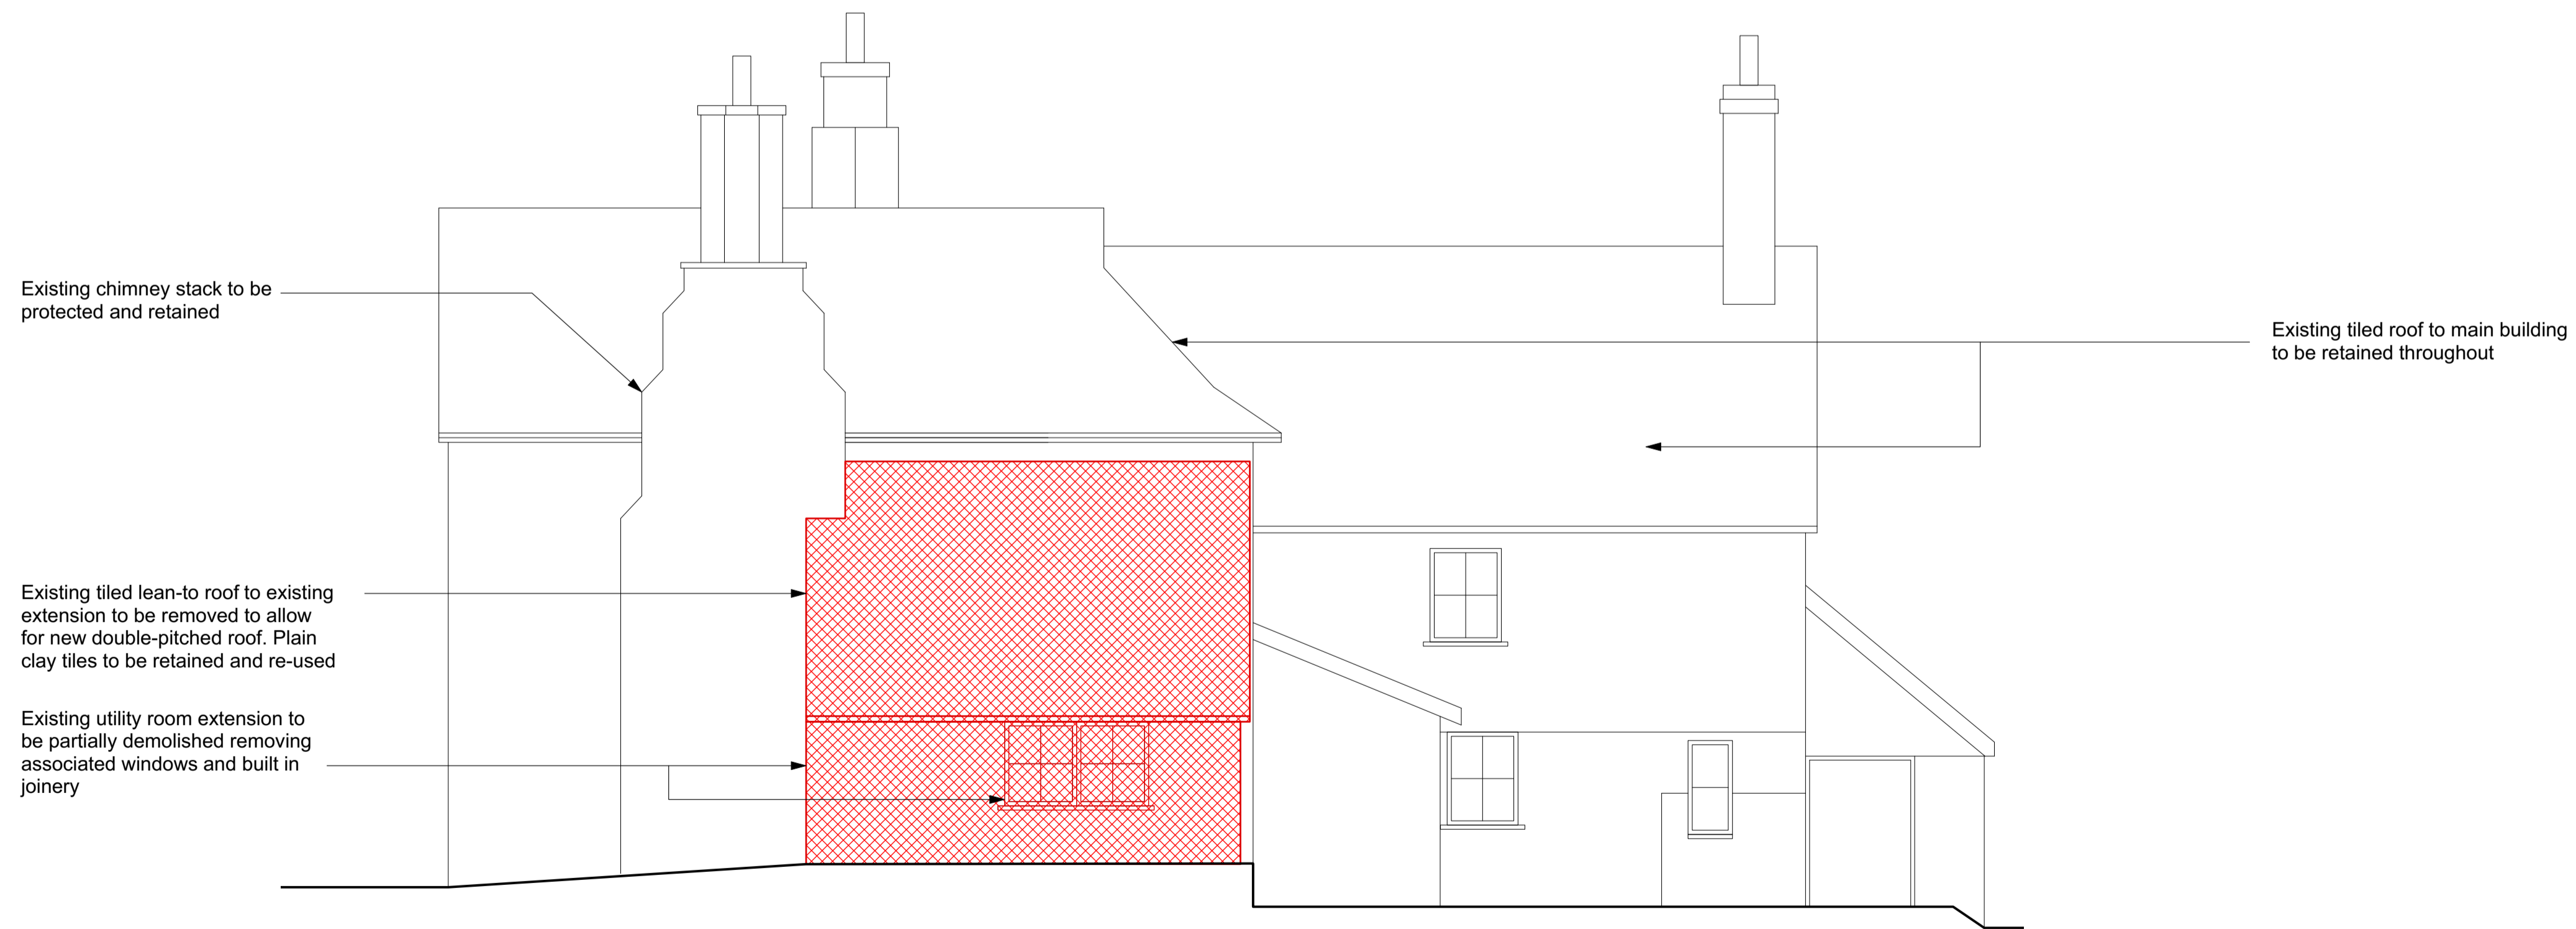

1 Existing South Elevation  
1:100 @A3



2 Existing North Elevation  
1:100 @A3

Date	By	Revision
30.07.21	LL	-

PLANNING SUBMISSION

**project orange**  
1st Floor, Cosmopolitan House  
11A Christina Street, London, EC2A 4PA  
T: +44 (0)20 7739 9355 F: +44 (0)20 7739 0103  
www.projectorange.com

Job No. P111

Project  
**STREET FARM  
BRENT ELEIGH, SUFFOLK**

Drawn  
**EXISTING ELEVATIONS**

Job No.	Drawn	Date	Scale
2106	LL	30.07.21	1:100 @ A3 1:50 @ A1

THE COPYRIGHT DESIGN AND PATENTS ACT 1988 THIS DRAWING IS THE COPYRIGHT OF PROJECT ORANGE Ltd AND MUST NOT BE COPIED OR REPRODUCED IN WHOLE OR PART BY ANY METHOD WHATSOEVER WITHOUT THE PRIOR WRITTEN APPROVAL OF PROJECT ORANGE Ltd

NOTES  
ALL SETTING OUT MUST BE CHECKED ON SITE  
ALL LEVELS MUST BE CHECKED ON SITE  
ALL DIMENSIONS MUST BE CHECKED ON SITE  
DO NOT SCALE FROM THIS DRAWING  
THIS DRAWING MUST NOT BE USED ON SITE UNLESS ISSUED FOR CONSTRUCTION