


The Street

Existing tiled roof to main building to be retained throughout

Existing chimney stack to be protected and retained

Existing tiled lean-to roof to existing extension to be removed to allow for new double-pitched roof. Plain clay tiles to be retained and re-used

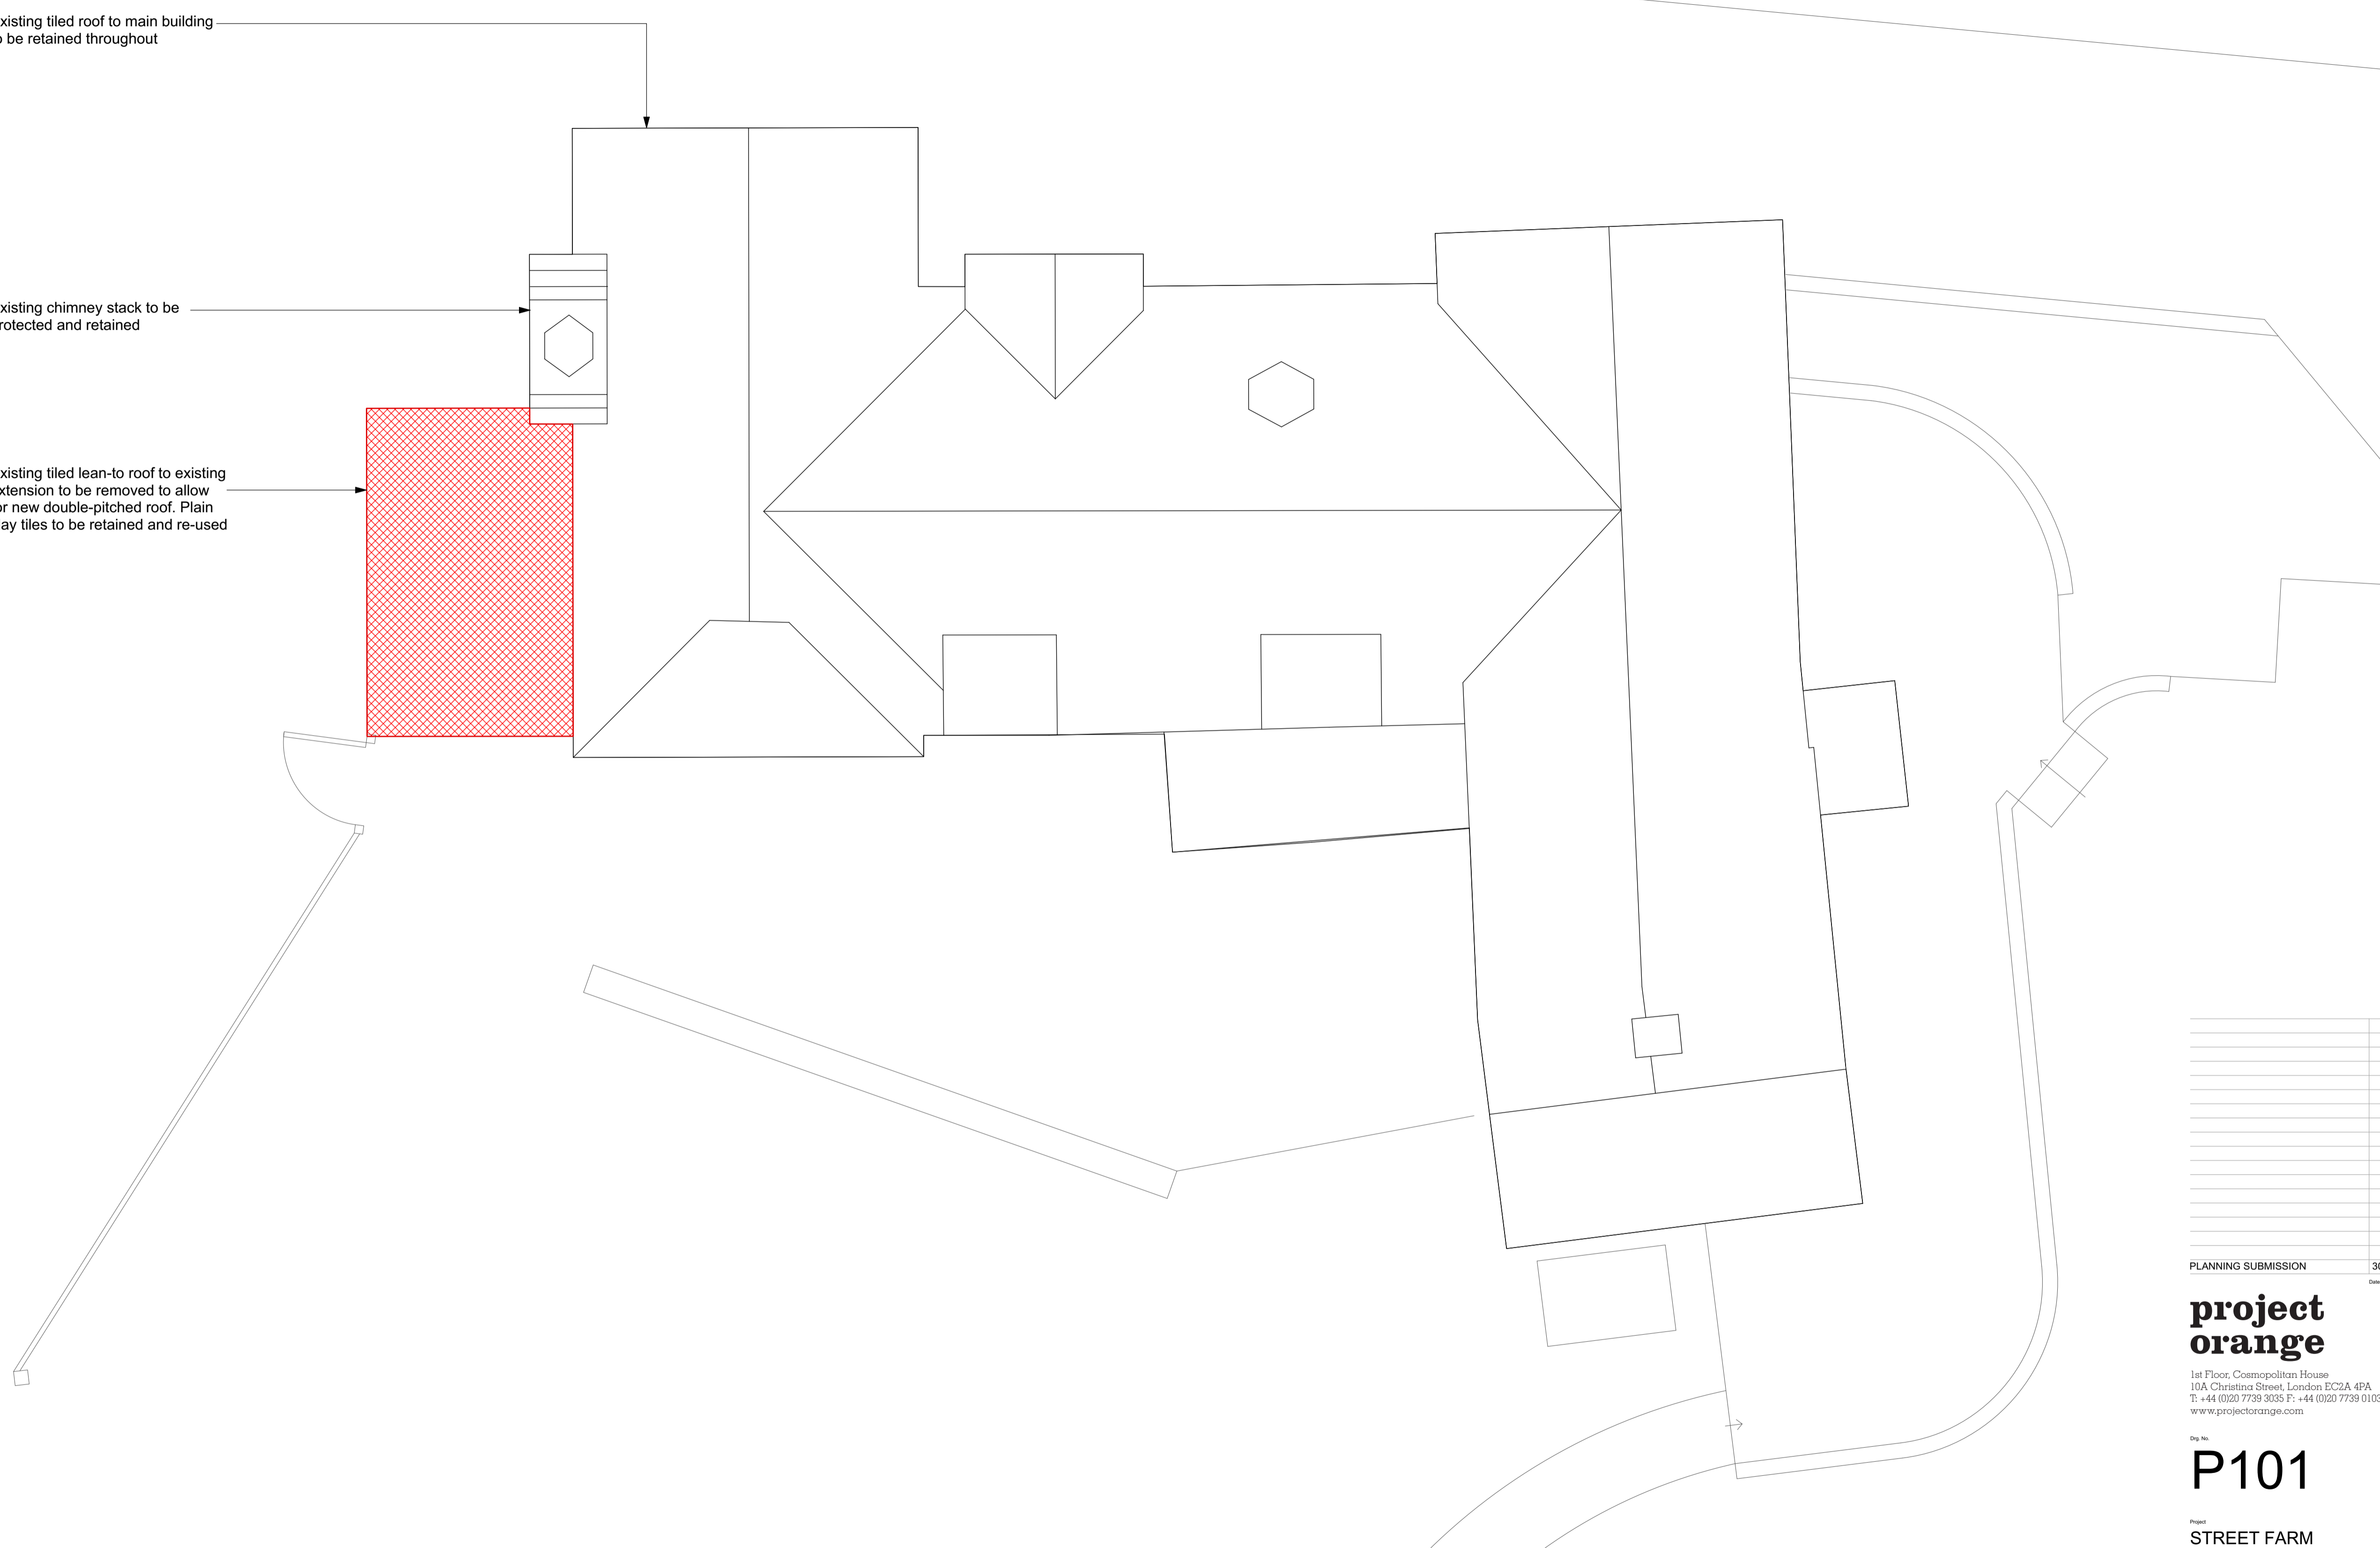

Date	By	Revision
30.07.21	LL	-

project orange

1st Floor, Cosmopolitan House
10A Christina Street, London, EC2A 4PA
T: +44 (0)20 7739 5055 F: +44 (0)20 7739 0103
www.projectorange.com

P101

Project
**STREET FARM
BRENT ELEIGH, SUFFOLK**

Drawn
**EXISTING ROOF/
DEMOLITION PLAN**

Job No.	Drawn	Date	Scale
2106	LL	30.07.21	1:100 @ A3 1:50 @ A1

THE COPYRIGHT DESIGN AND PATENTS ACT 1988 THIS DRAWING IS THE COPYRIGHT OF PROJECT ORANGE Ltd AND MUST NOT BE COPIED OR REPRODUCED IN WHOLE OR PART BY ANY METHOD WHATSOEVER WITHOUT THE PRIOR WRITTEN APPROVAL OF PROJECT ORANGE Ltd

NOTES

ALL SETTING OUT MUST BE CHECKED ON SITE
ALL LEVELS MUST BE CHECKED ON SITE
ALL DIMENSIONS MUST BE CHECKED ON SITE
DO NOT SCALE FROM THIS DRAWING
THIS DRAWING MUST NOT BE USED ON SITE UNLESS ISSUED FOR CONSTRUCTION