


Hilltop Gardens

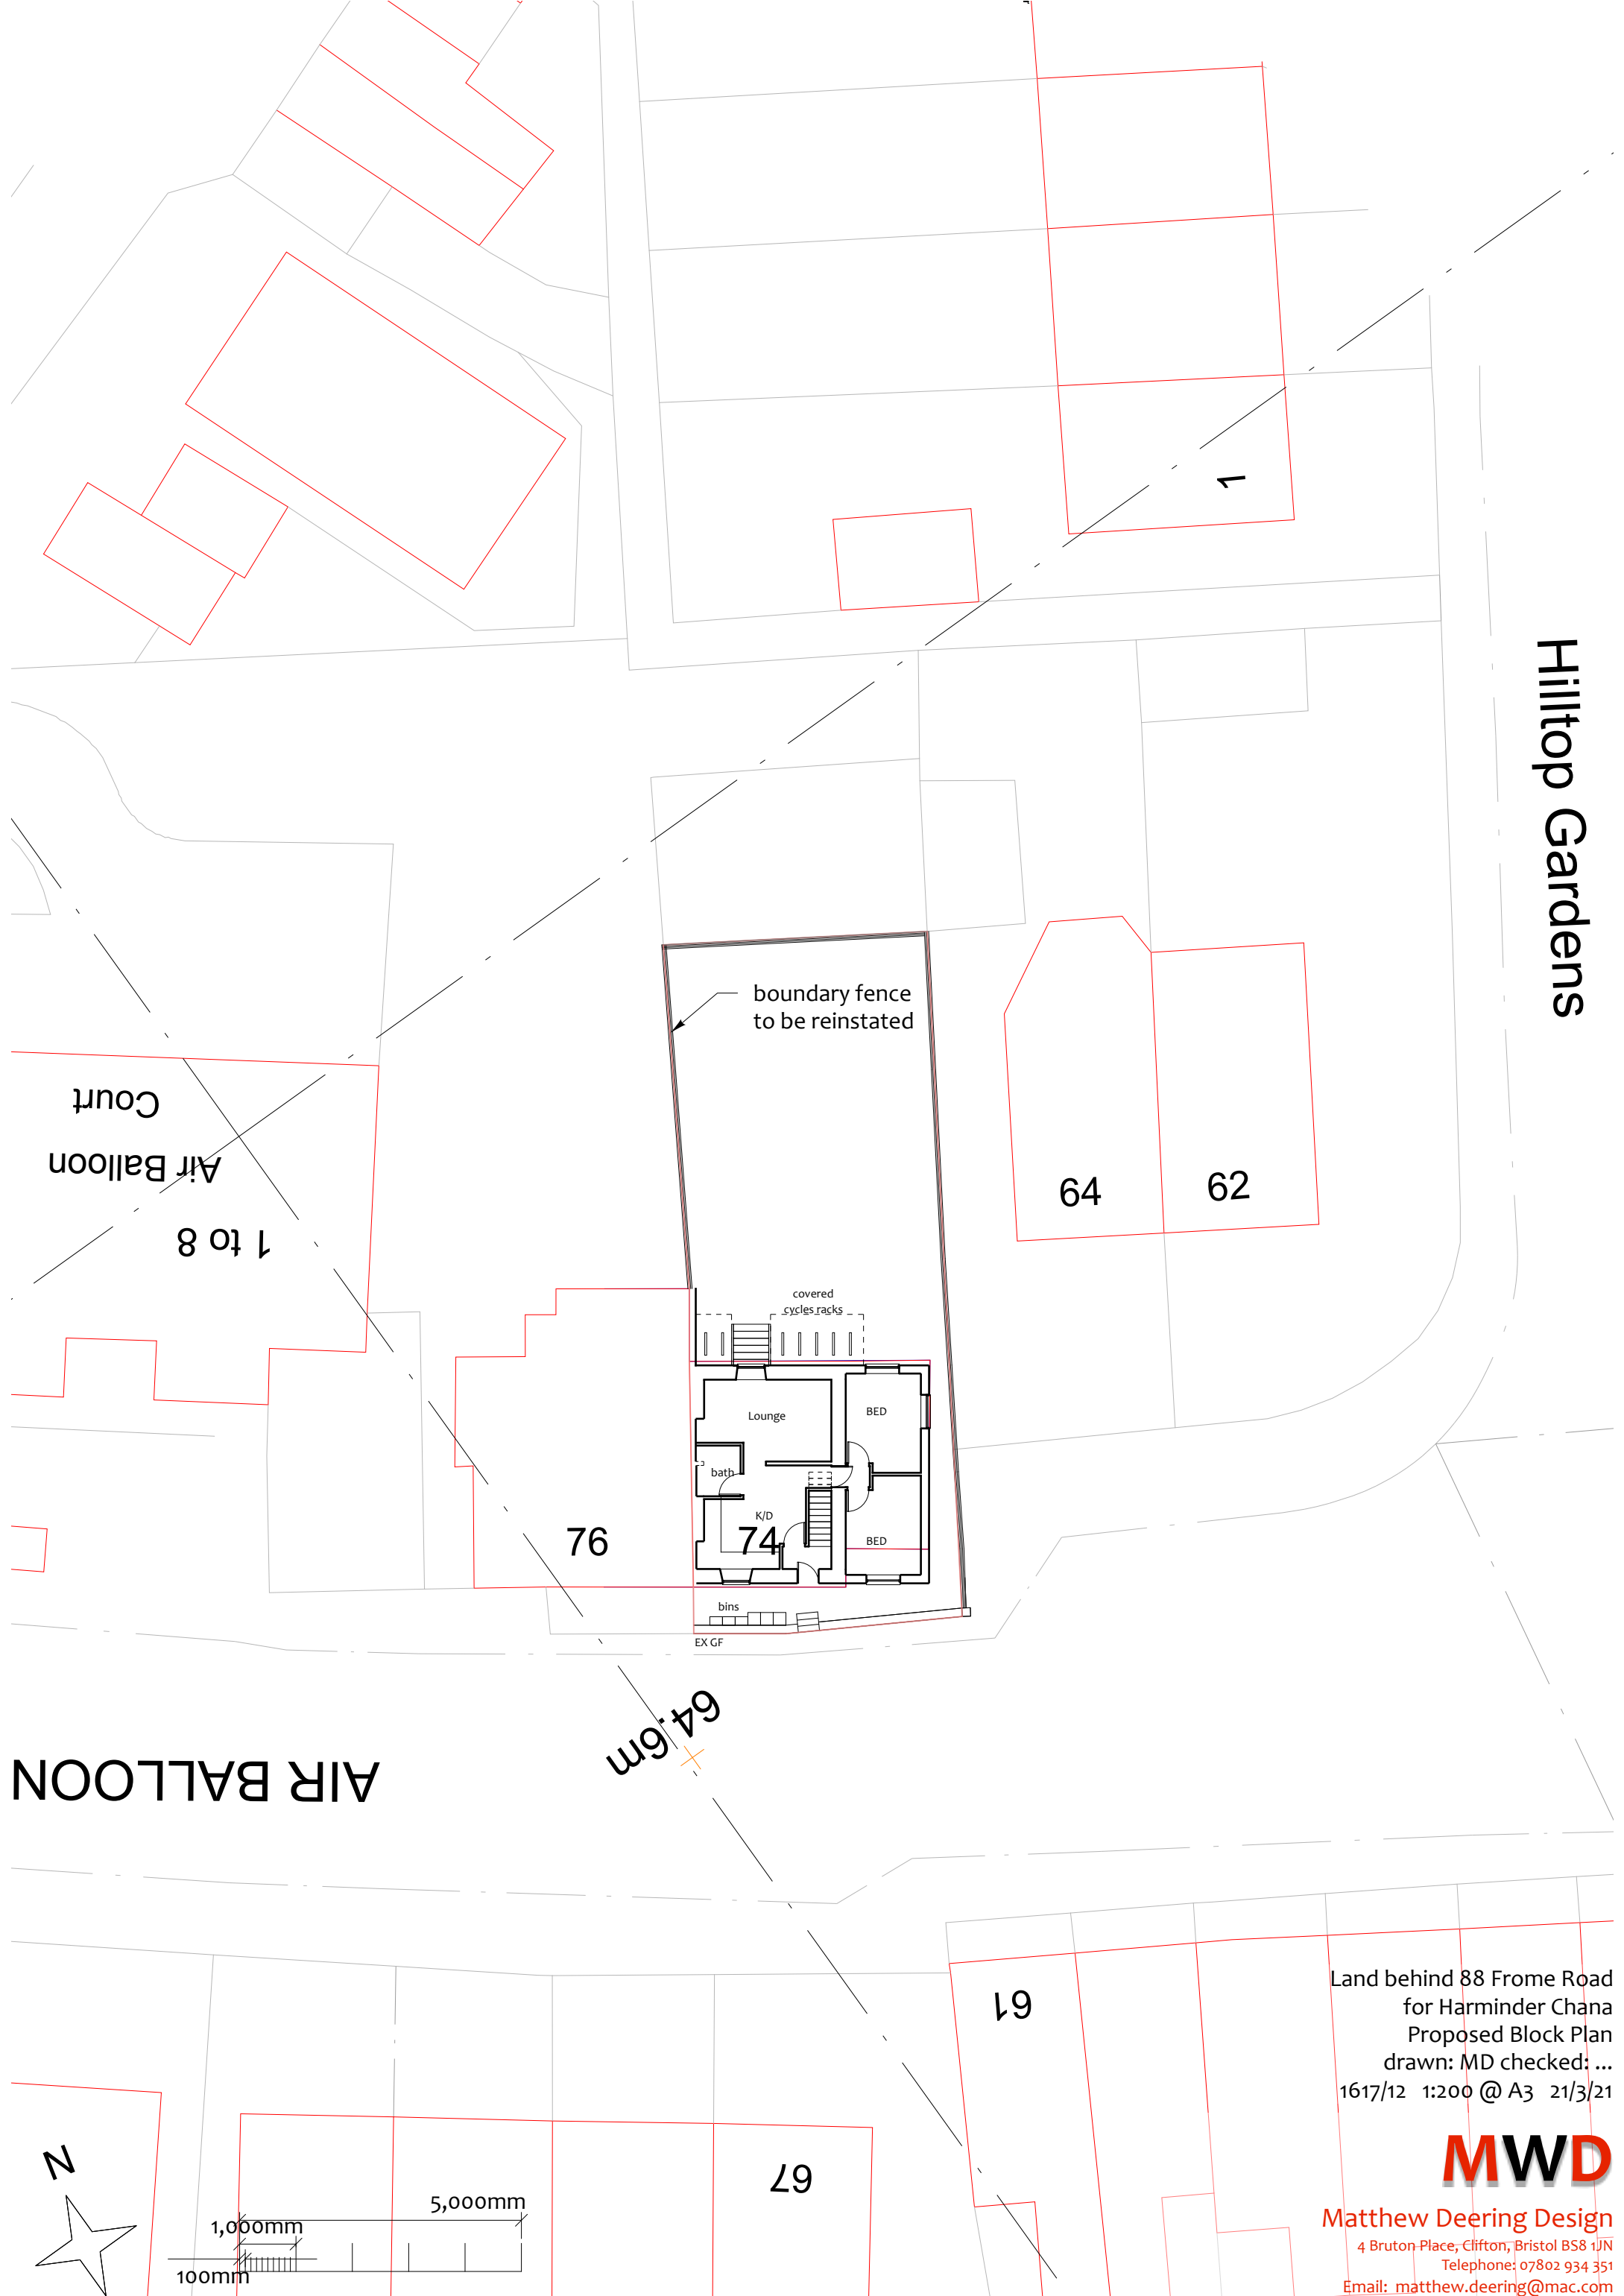

Land behind 88 Frome Road
for Harminster Chana
Proposed Block Plan
drawn: MD checked: ...
1617/12 1:200 @ A3 21/3/21



Matthew Deering Design
4 Bruton Place, Clifton, Bristol BS8 1JN
Telephone: 07802 934 351
Email: matthew.deering@mac.com