

proposed porch


proposed extension

GROUND FLOOR

low garden wall adjusted to suit

outline of walling to be removed


- GENERAL NOTES:
- DO NOT SCALE.
 - ALL DIMENSIONS TO BE CHECKED ON SITE AND ANY DISCREPANCIES REPORTED IMMEDIATELY.
 - LOCATION OF ALL SERVICES (ABOVE & BELOW GROUND) TO BE FULLY VERIFIED BEFORE COMMENCEMENT.
 - DRAWINGS TO BE READ IN CONJUNCTION WITH ALL CONSULTANTS & SPECIALISTS DRAWINGS WHERE RELEVANT AND ANY DISCREPANCY BETWEEN THIS INFORMATION AND OTHER DRAWINGS FORMING PART OF THE CONTRACT TO BE CLARIFIED BEFORE COMMENCEMENT OR ORDERING OF MATERIALS.
 - THE COPYRIGHT OF THE DRAWINGS & DESIGN IS THE PROPERTY OF THE COMPANY AND UNAUTHORISED REPRODUCTION IS PROHIBITED.
 - ALL ELEMENTS TO BE INSTALLED STRICTLY IN ACCORDANCE WITH MANUFACTURERS INSTRUCTIONS AND RELEVANT CURRENT LEGISLATION, BUILDING REGULATIONS, BRITISH STANDARDS AND GOOD PRACTICE.

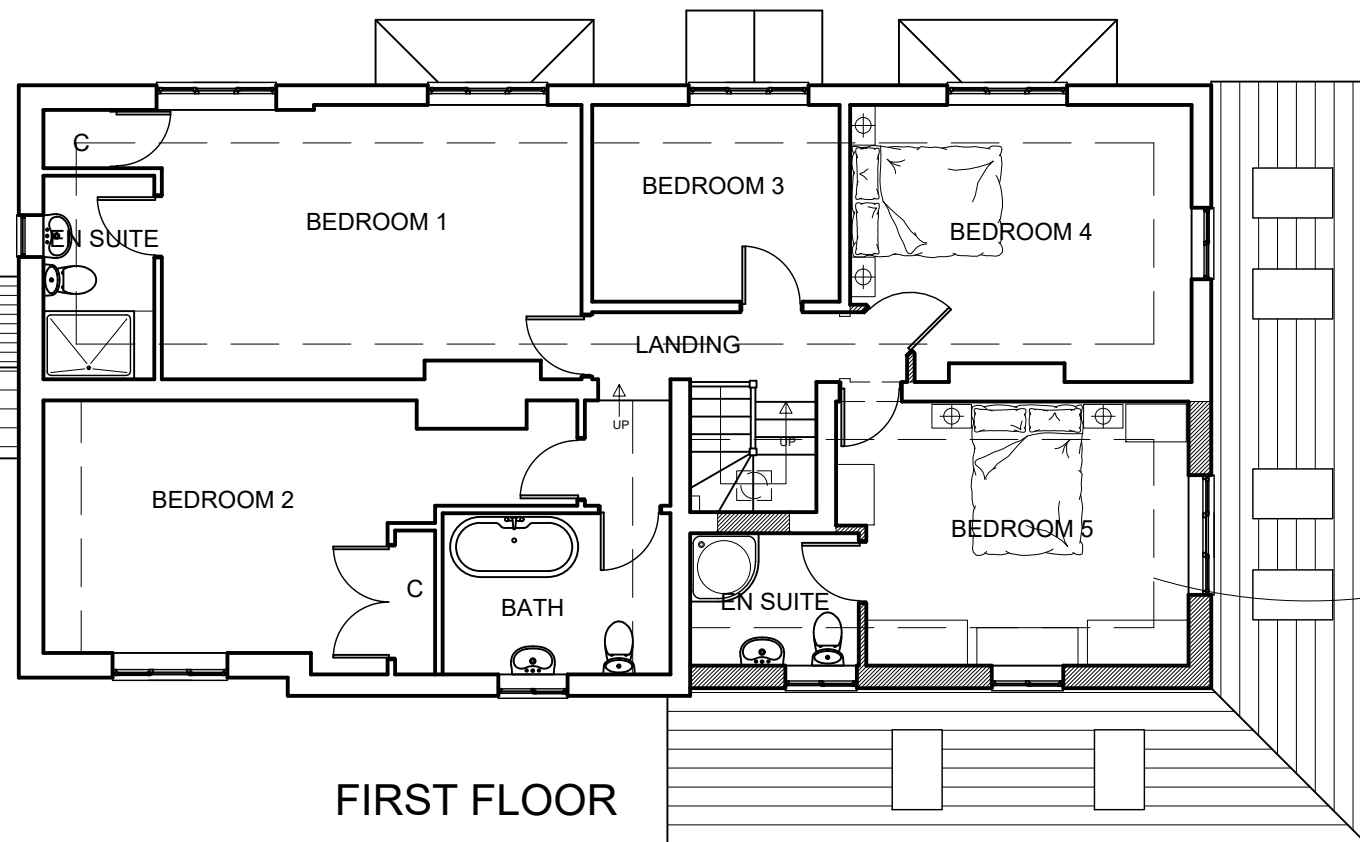

proposed extension

FIRST FLOOR

PROPOSED FLOOR PLANS

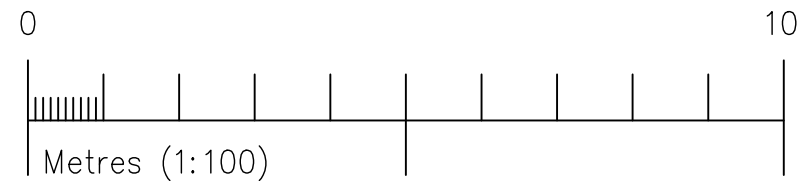

project

PROPOSED EXTENSION TO WESTFIELD FARM.
CALAIS LANE, YELFORD, OXON, OX29 7QU

client

MR & MRS BEAVIS

title

PROPOSED
GROUND & FIRST
FLOOR PLANS

scale

100

date

JULY'21

rev

516-AL03

•

Richard J Exley

Architectural Services

9 High Street, Eynsham, Oxford, OX29 4HA
E: richardjexley@aol.com T: 07773760160

•