


Elevation - Closeboard Fence

hedgehog hole 130mm x 130mm to provide hedgehog highway through boundary fencing in locations indicated in drawing 1694 L103 Hard Landscape Plan

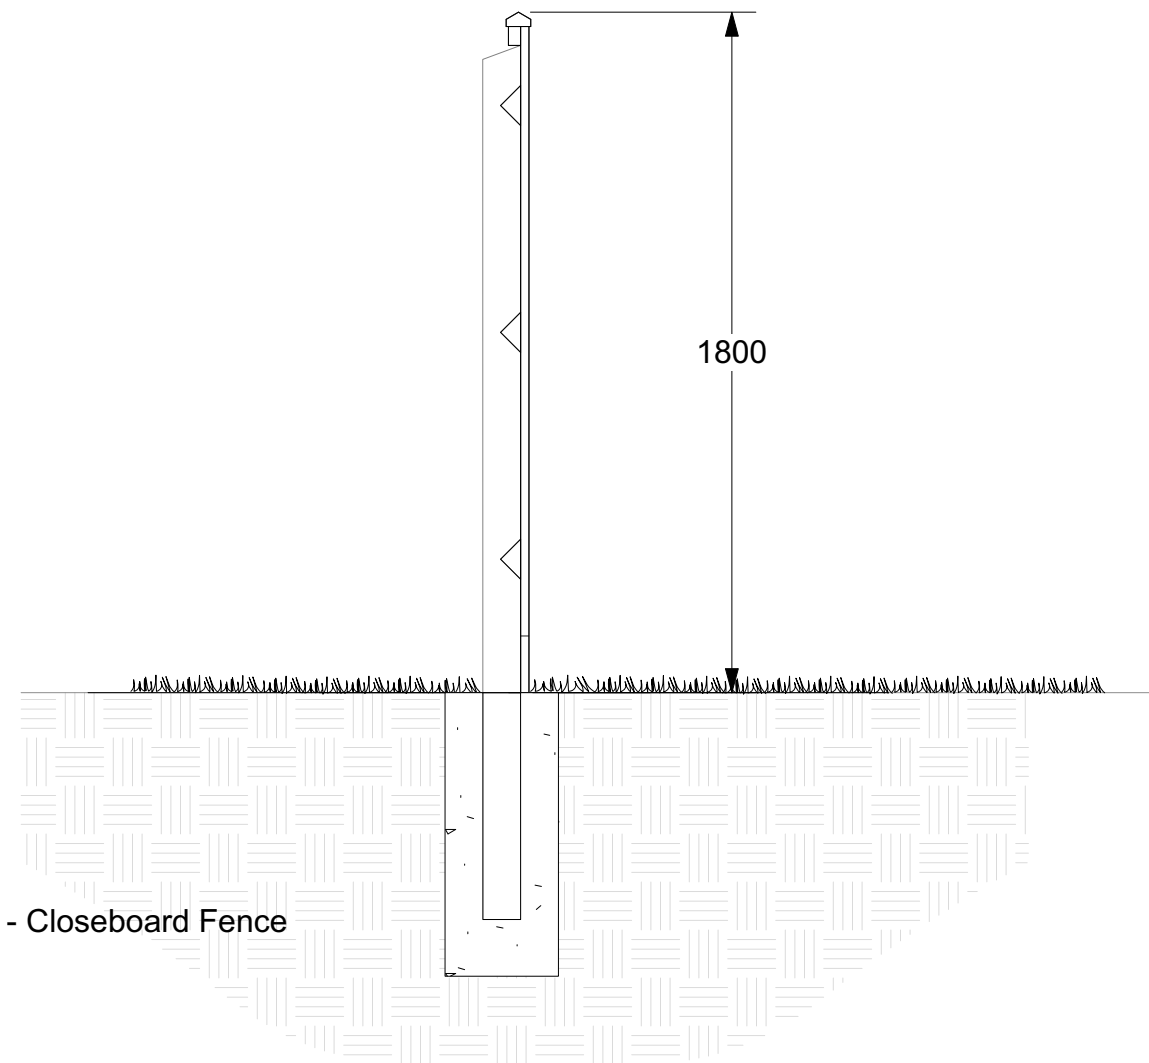

Section - Closeboard Fence

REVISIONS

Rev* - First Issue

22.06.2021

Portus + Whitton

Portus+Whitton LLP
 58 Ashcroft Road Cirencester
 Gloucestershire GL7 1QX
 T. 01285 644335 F. 01285 644336
 E. contact@portusandwhitton.co.uk

landscape architects

client						
Emma Kirkby Design						
project						
Land at Park Farm, Alvescot						
drg						
Close Board Fence Detail						
scale	scale at size	date	project no.	prefix	drg no.	rev
1:20	A3.	June '21	1694	A	01	/
purpose of issue						
Planning						