

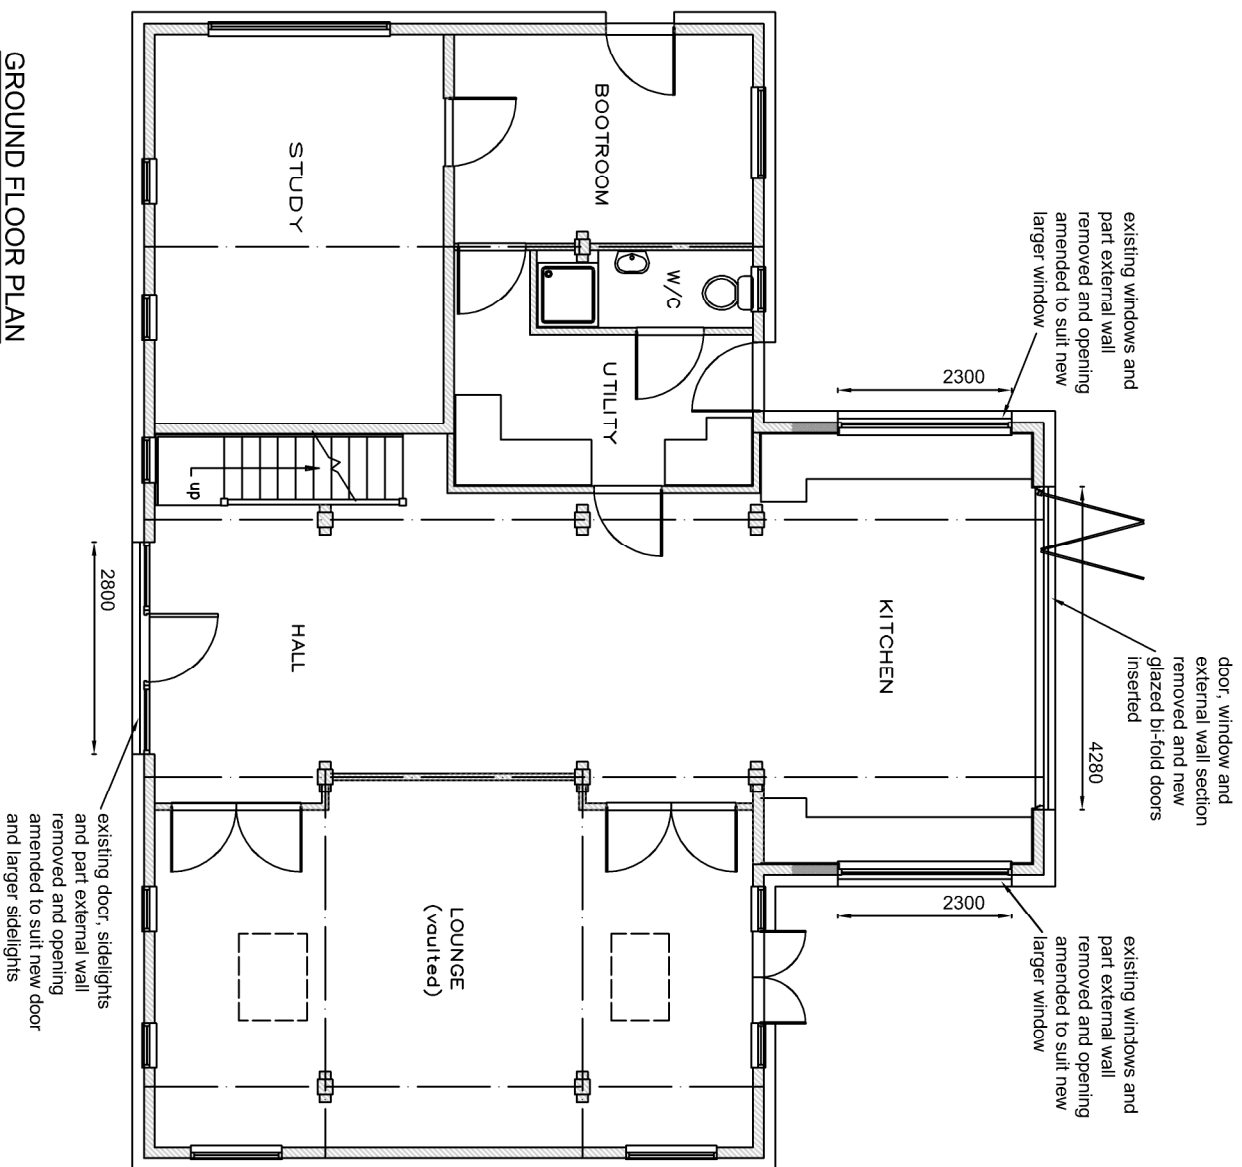


GROUND FLOOR PLAN

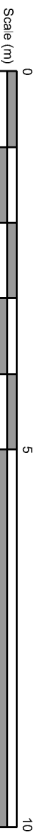

FIRST FLOOR PLAN

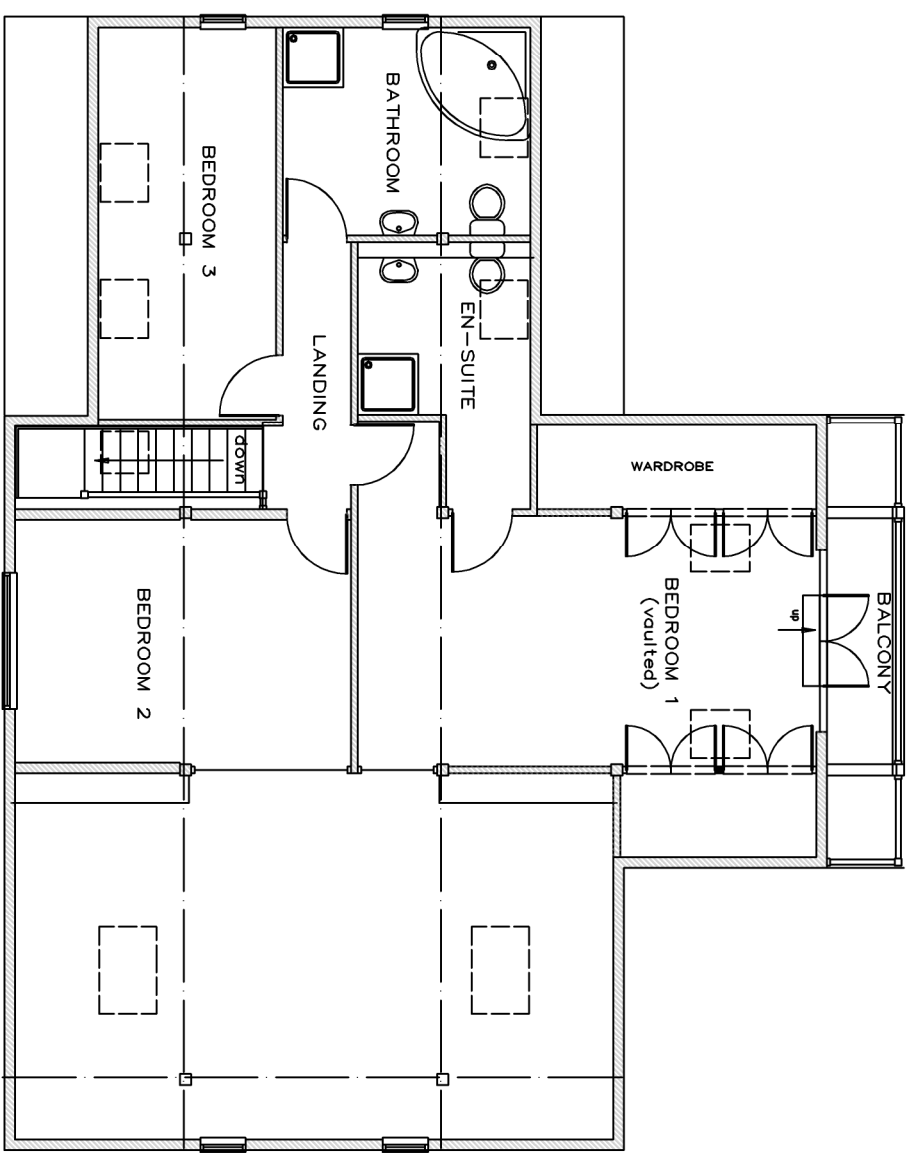

<p>BRAEBURN STRUCTURES LTD. KNOWLEDGE CENTRE WYBOSTON LAKES, BEDFORDSHIRE 01223 264937</p>			
Client:	Mr & Mrs Davison		
Project Address:	Hill Cottage Farm, Hogshaw, MK18 3JA		
Drawing Title:	FLOOR PLANS PROPOSED		
Drawn by:	Checked by:	Signed off by:	
DJ	APR		
Date:	Jul 21	Scale:	1:100 @ A3
Drawing No:	BS 21-011 / 05		Rev. No: