



BELVEDERE CLOSE

SITE PLAN 1:500

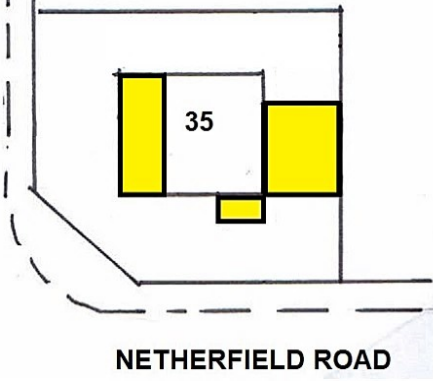

PROPOSED RIGHT SIDE ELEVATION

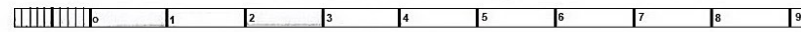


PROPOSED LEFT SIDE ELEVATION

A3

**PROPOSED FIRST FLOOR
SIDE EXTENSION AND
PORCH
35 NETHERFIELD ROAD
CHESTERFIELD S40 3LS
SCALE 1:100 DRWG No P1**


TILES TO MATCH EXISTING

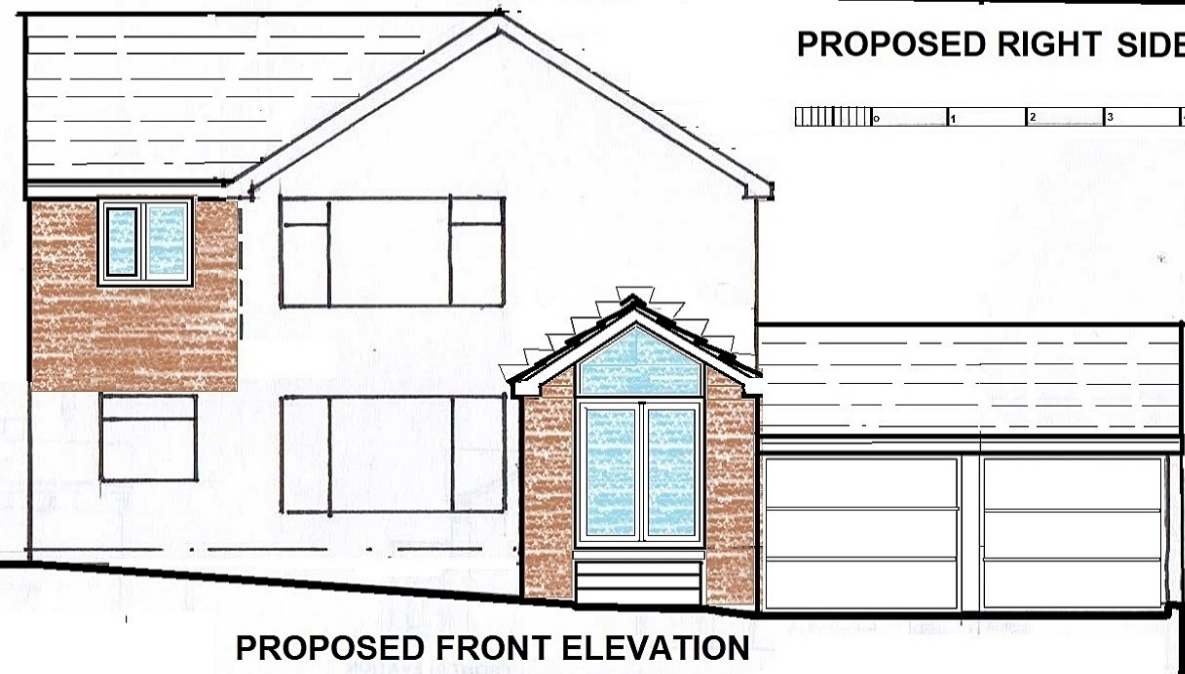


PROPOSED FRONT ELEVATION



PROPOSED REAR ELEVATION

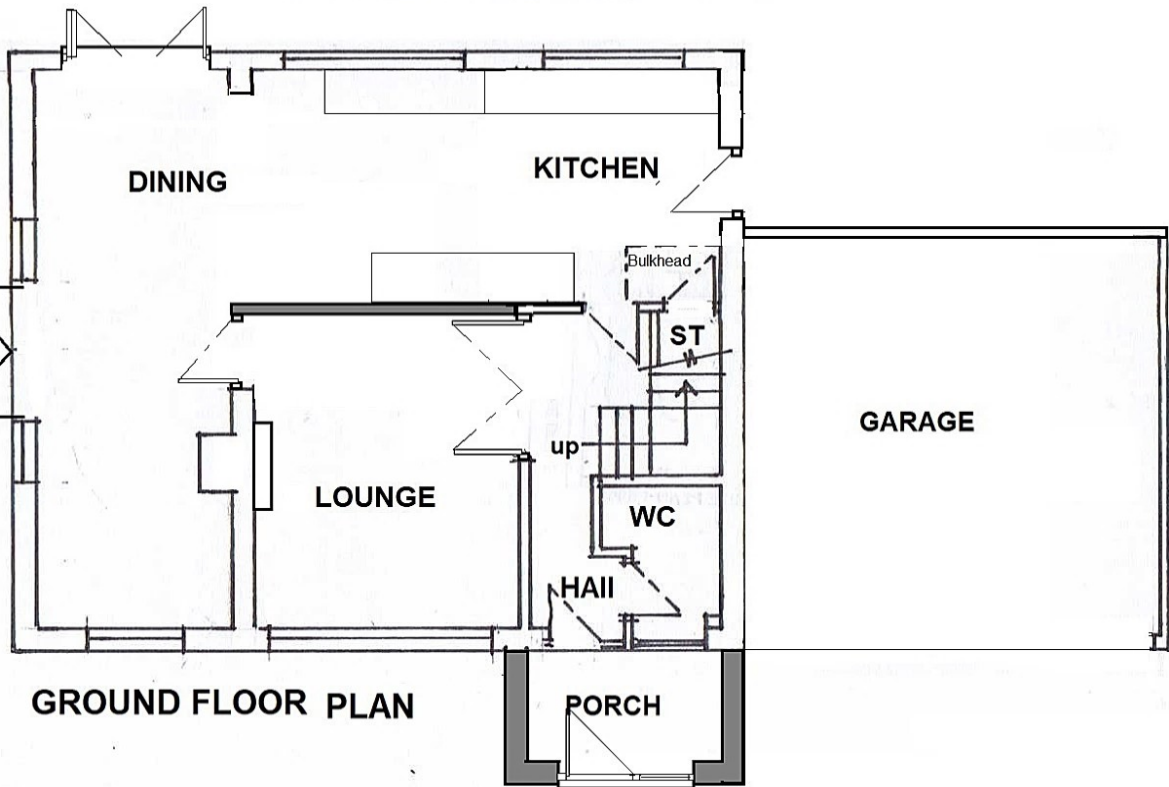

GROUND FLOOR PLAN

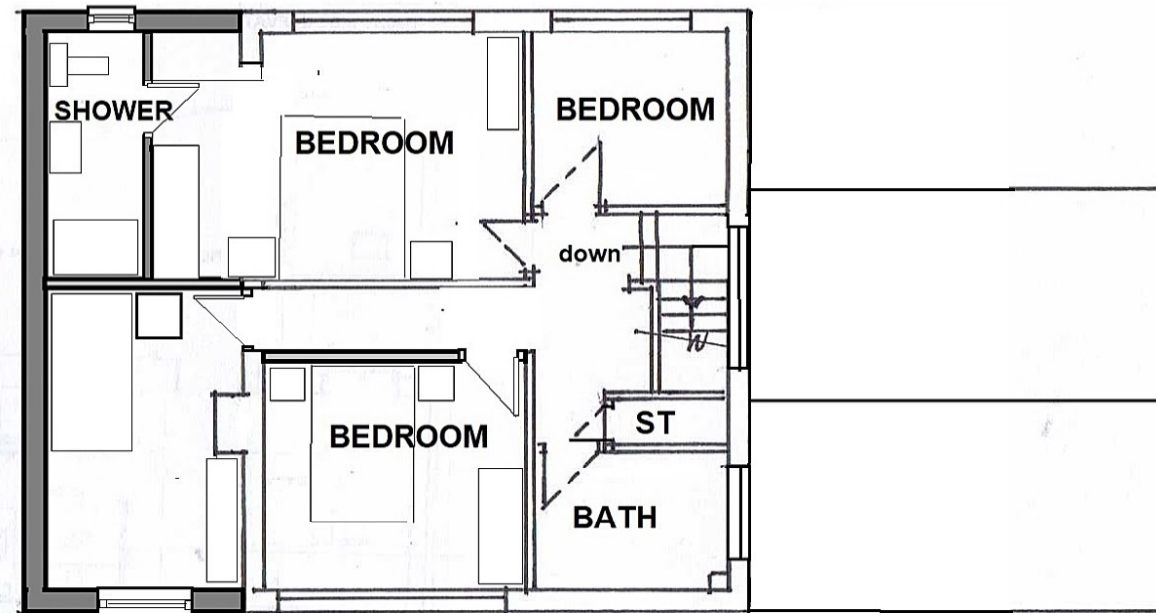

FIRST FLOOR PLAN