


LEWIN RD

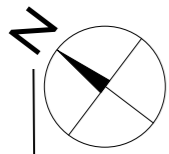

93

95

GROUND FLOOR FLAT

97

99

EXISTING SHED




SCALE BAR
0 5 10 20 40 50m

1 LOCATION PLAN
1:1250 @ A3

2 AS EXISTING SITE PLAN
1:200 @ A3

LEWIN RD

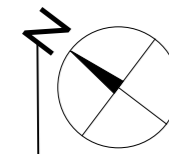


93

95

GROUND FLOOR FLAT

97

99

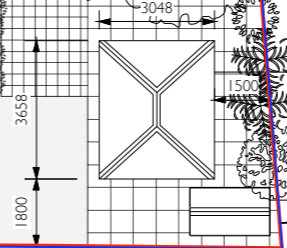

NEW GARDEN ROOM

EXISTING SHED

SCALE BAR
0.5 1 5m

3 AS PROPOSED SITE PLAN
1:200 @ A3

ALL DIMENSIONS TO BE CHECKED ON SITE. DO NOT SCALE FROM DRAWING
NOTES

Revisions		
H	-	-
G	-	-
F	-	-
E	-	-
D	-	-
C	-	-
B	-	-
A	13.07.21	Shed located

ATELIER K. LTD
4 Queen Margarets Court, Queen Margarets Grove, N1 4QB t. 07815196580 e. atelierkysvla@gmail.com

FLAT 1, 95 LEWIN RD, SW16 6JX			
STATUS	PLANNING	DATE	JUN 2021
CLIENT	Olivia Gregory	DWG NO.	163_PL_001
DWG TITLE	SITE & LOCATION PLANS	REV.	A
SCALE	ON DWG @ A3		