


Boundary between  
15 and 15a

**No. 15  
Loft**

**No. 15a  
Loft**

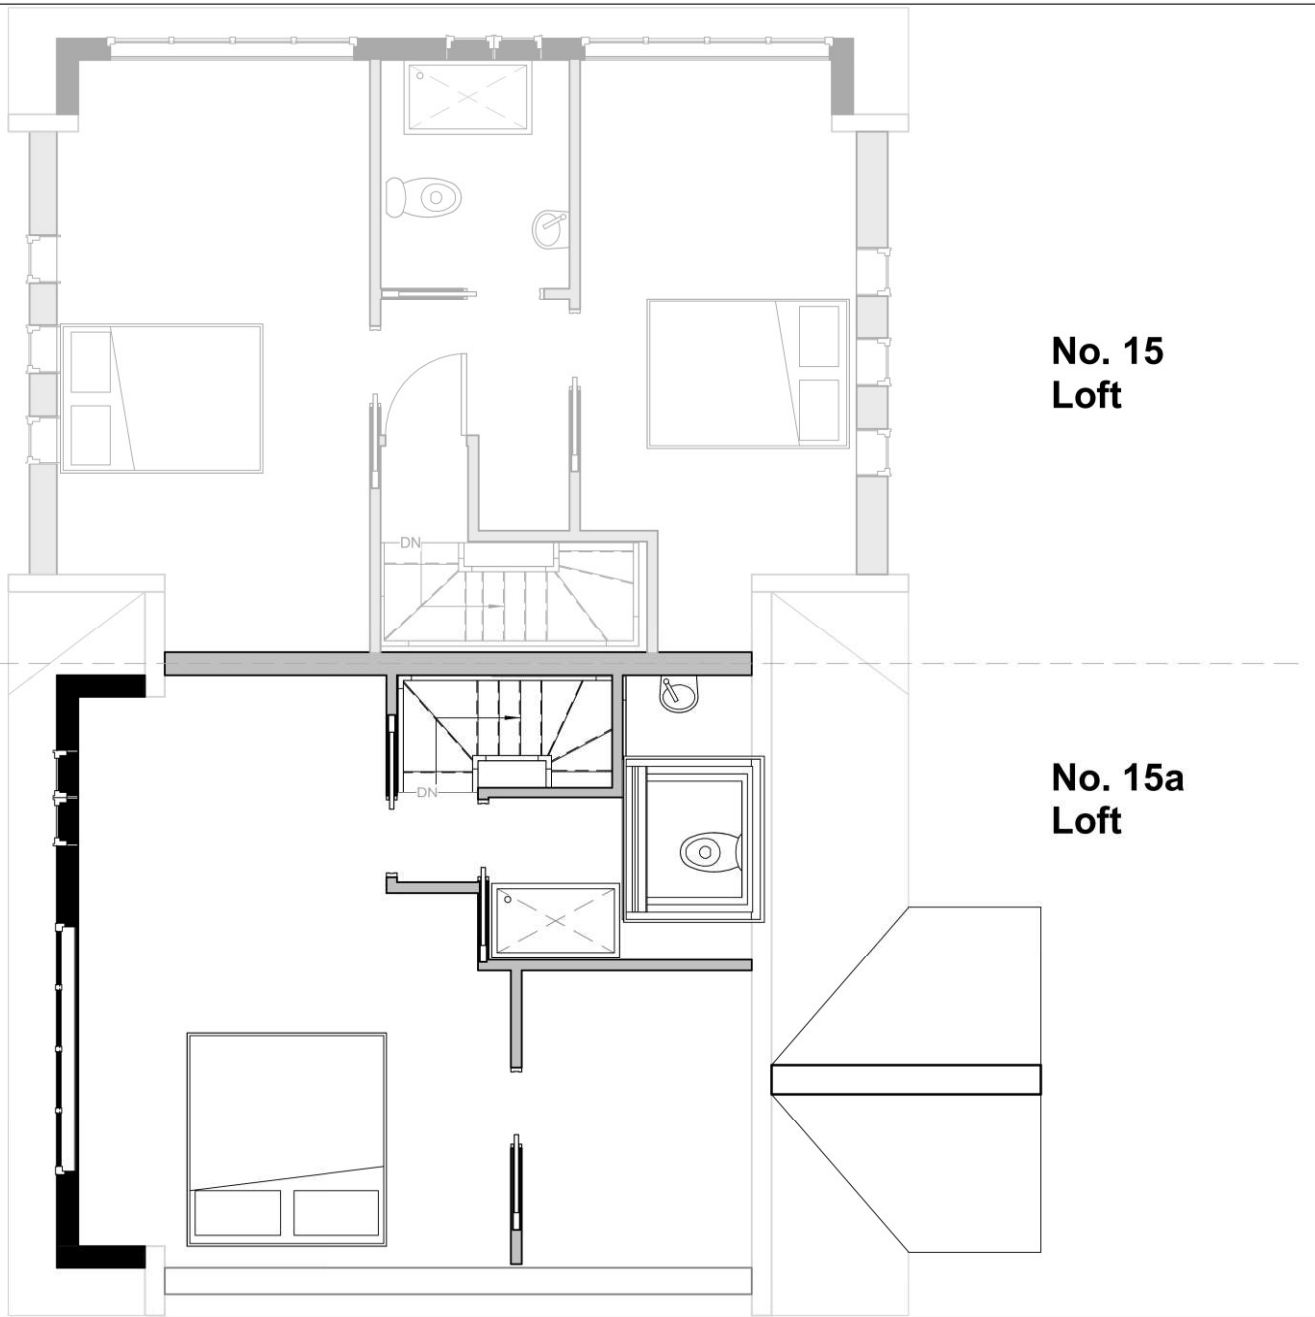

All measurement to be checked on site prior to any comment  
(C) Copyright of Parkers Design (Southern) Limited. Any reproduction of these drawings will require written authority from the copyright owner.  
Parkers Design Limited - The Studio @ 90, PO9 2PR [www.pexd.co.uk](http://www.pexd.co.uk) - [info@pexd.co.uk](mailto:info@pexd.co.uk) - 07776 008822

PROJECT	15 Longwood Avenue		
SHEET	Loft		

CLIENT	Barton		
Date	Issue Date	Scale (@ A3)	1 : 50
Drawn by	SW	DRAWING NUMBER	REV
Checked by	SR	P 2a	