



Existing Elevation-Front



Proposed Elevation-Front

first floor finish  
horizontal cladding

ground floor finish  
render



Proposed Elevation-Rear



Existing Elevation-Rear

dormer cheeks  
horizontal cladding


first floor finish  
horizontal cladding

ground floor finish  
render

dormer cheeks  
horizontal cladding

first floor finish  
horizontal cladding

ground floor finish  
render

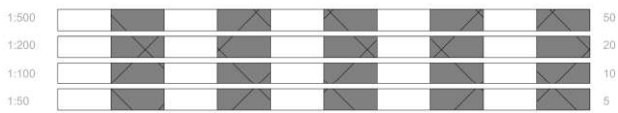

All measurement to be checked on site prior to any comment  
 (C) Copyright of Parkers Design (Southern) Limited. Any reproduction of these drawings will require written authority from the copyright owner.  
 Parkers Design Limited - The Studio @ 90, PO9 2PR [www.pexd.co.uk](http://www.pexd.co.uk) - [info@pexd.co.uk](mailto:info@pexd.co.uk) - 07776 008822

PROJECT	15 Longwood Avenue		
SHEET	Elevations-Front/Rear		

CLIENT	Barton		
Date	Issue Date	Scale (@ A3)	1 : 100
Drawn by	SW	DRAWING NUMBER	REV
Checked by	SR	P 3	