
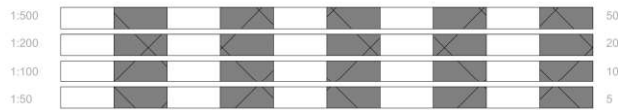
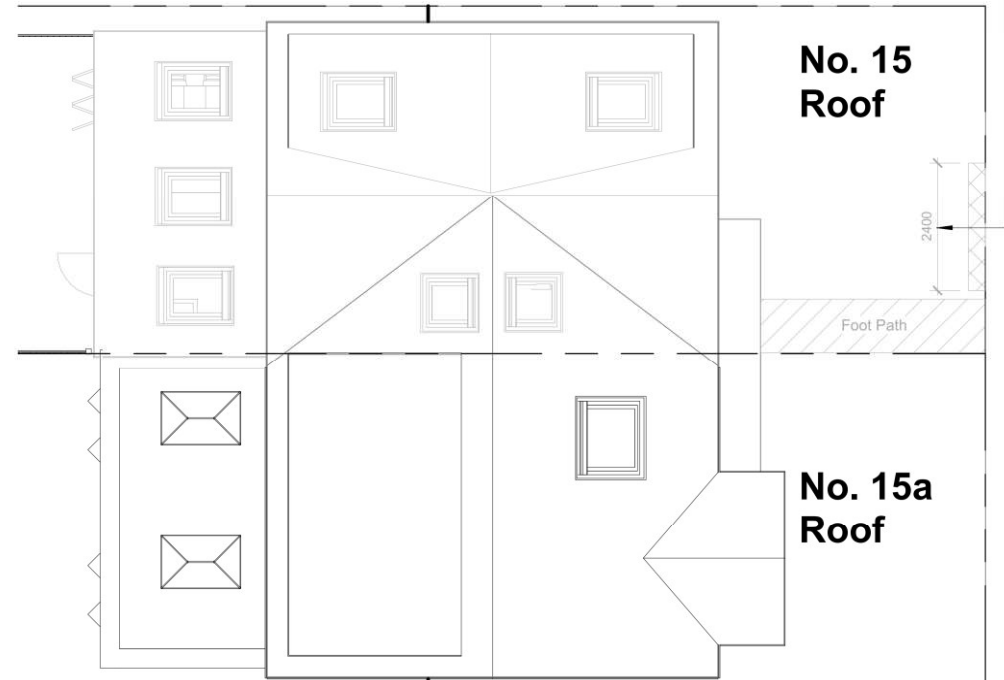


# Existing Site/Roof Plan

# Proposed Site/Roof Plan

Proposed Additional Parking via OSP

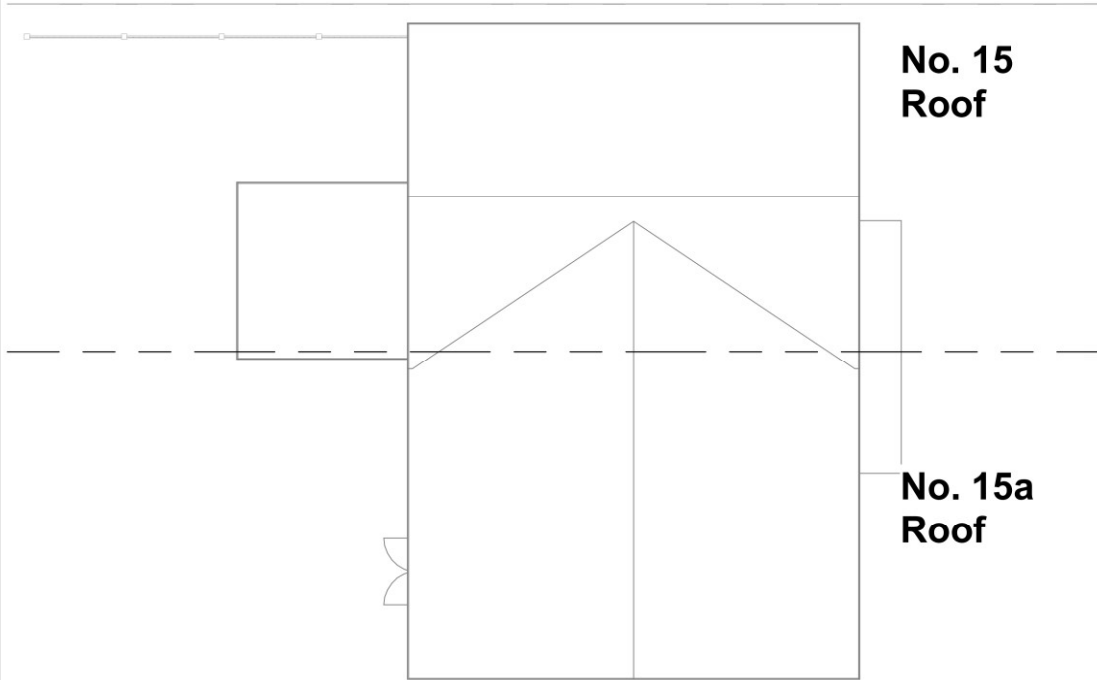

All measurement to be checked on site prior to any commentment  
 (C) Copyright of Parkers Design (Southern) Limited. Any reproduction of these drawings will require written authority from the copyright owner.  
 Parkers Design Limited - The Studio @ 90, PO9 2PR [www.pexd.co.uk](http://www.pexd.co.uk) - [info@pexd.co.uk](mailto:info@pexd.co.uk) - 07776 008822

PROJECT  
 15 Longwood Avenue  
 SHEET  
 Site/Roof plan

CLIENT  
 Barton  
 Date Issue Date Scale (@ A3) 1 : 100  
 Drawn by SW DRAWING NUMBER REV  
 Checked by SR P 0