


- Notes:
1. This drawing is the property of Ingram Architecture & Design Limited and must not be disclosed, loaned or copied without the written permission of Ingram Architecture & Design
  2. All sizes in millimetres
  3. Do not scale from drawings
  4. Any discrepancies to be notified to client/architect immediately
  5. All sizes to be checked on site

| revision |                          |
|----------|--------------------------|
| A        | Planning 29.08.21        |
| B        | Scale bar added 03.08.21 |

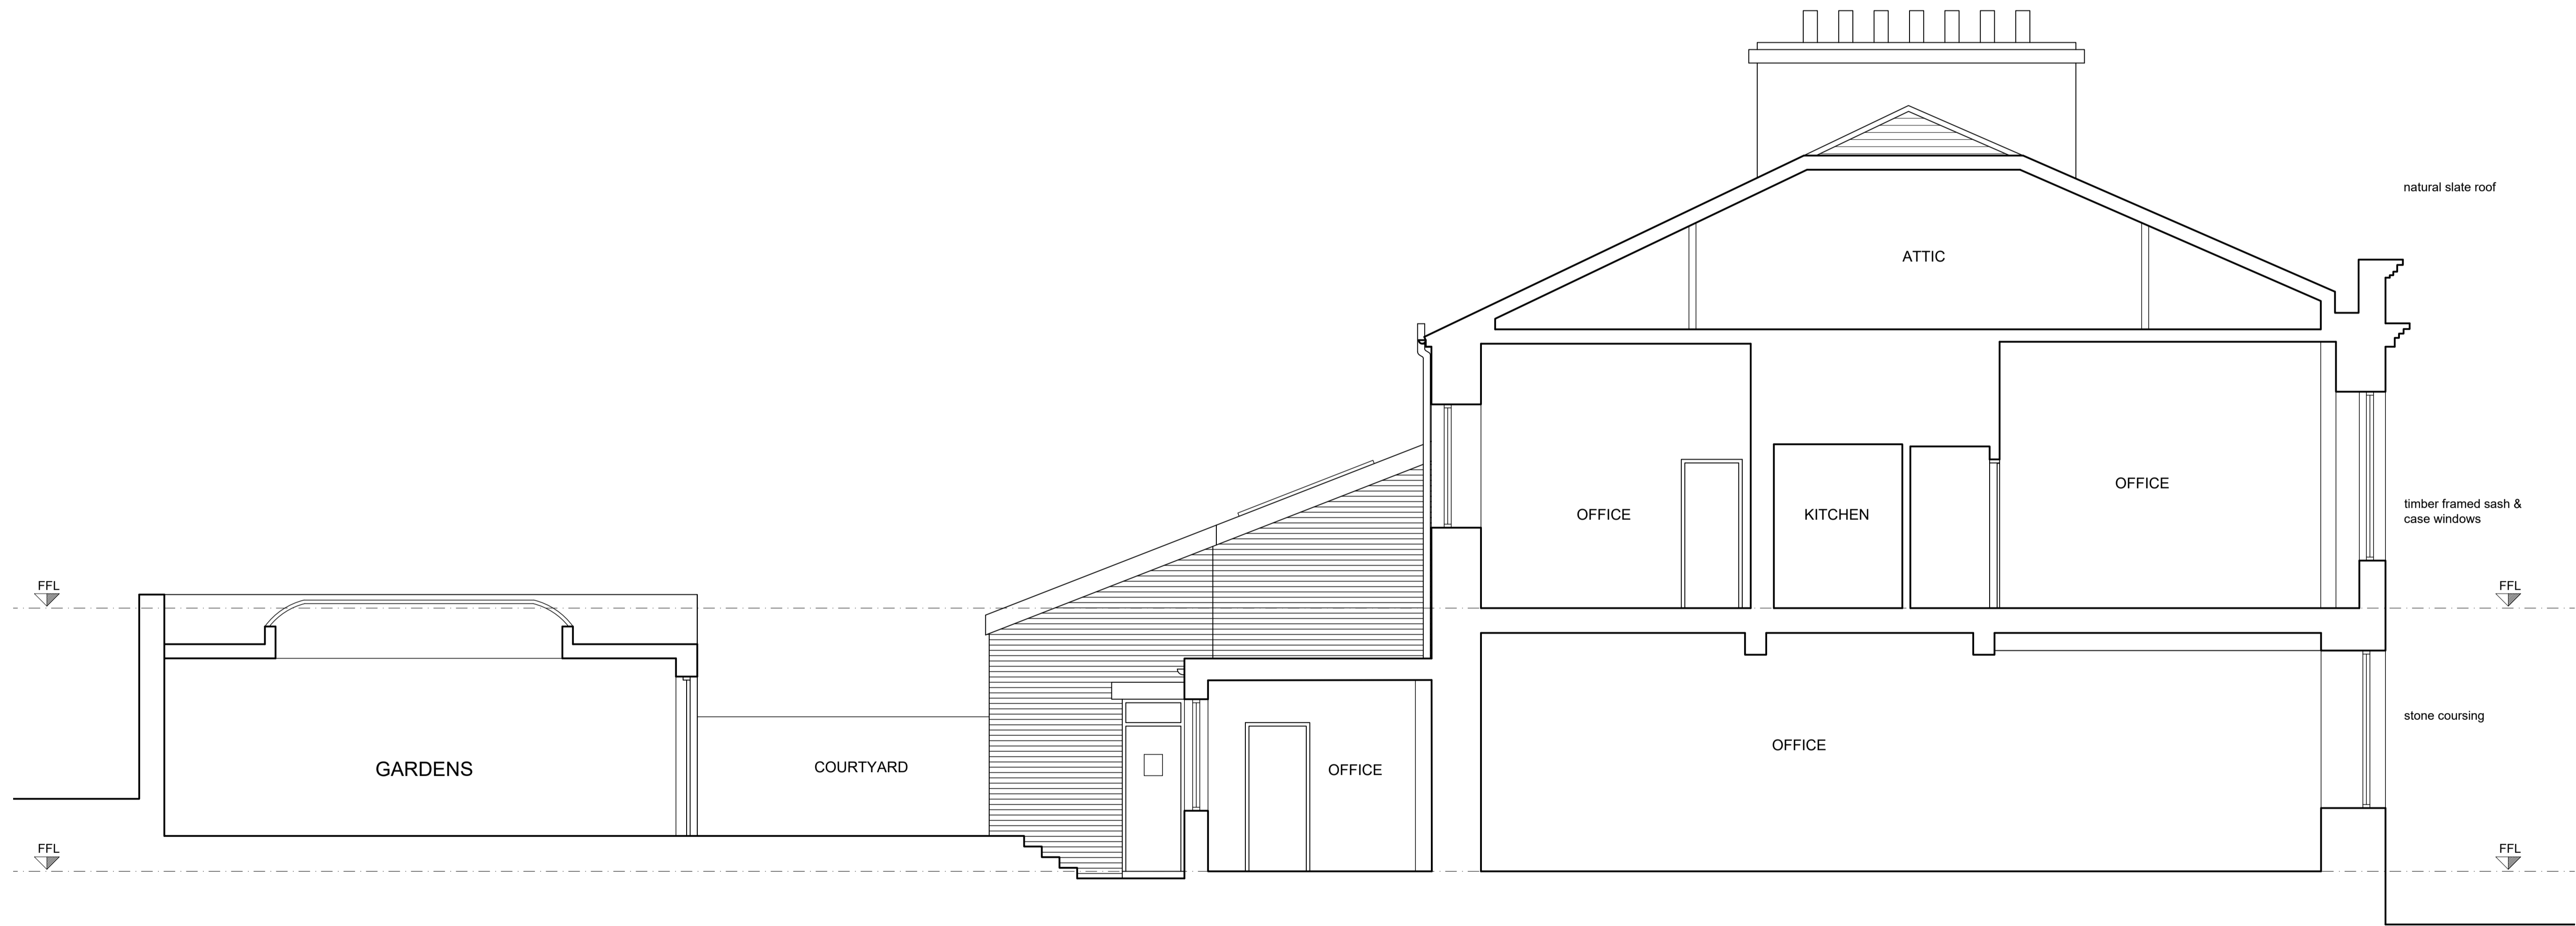

SECTION A-A AS EXISTING

**INGRAM**  
Architecture & Design

227 Ingram Street Glasgow  
G1 1DA 0141 221 5191

getus@ingramarchitecture.co.uk  
www.ingramarchitecture.co.uk

client Mandalay North Ltd

project 1 Annfield Place

drawing Section A-A  
As Existing

scale 1:50@A1 date Aug 20  
1:100@A3

number 2040-03 rev B