




0 1 2 3 4 5 10 METRES

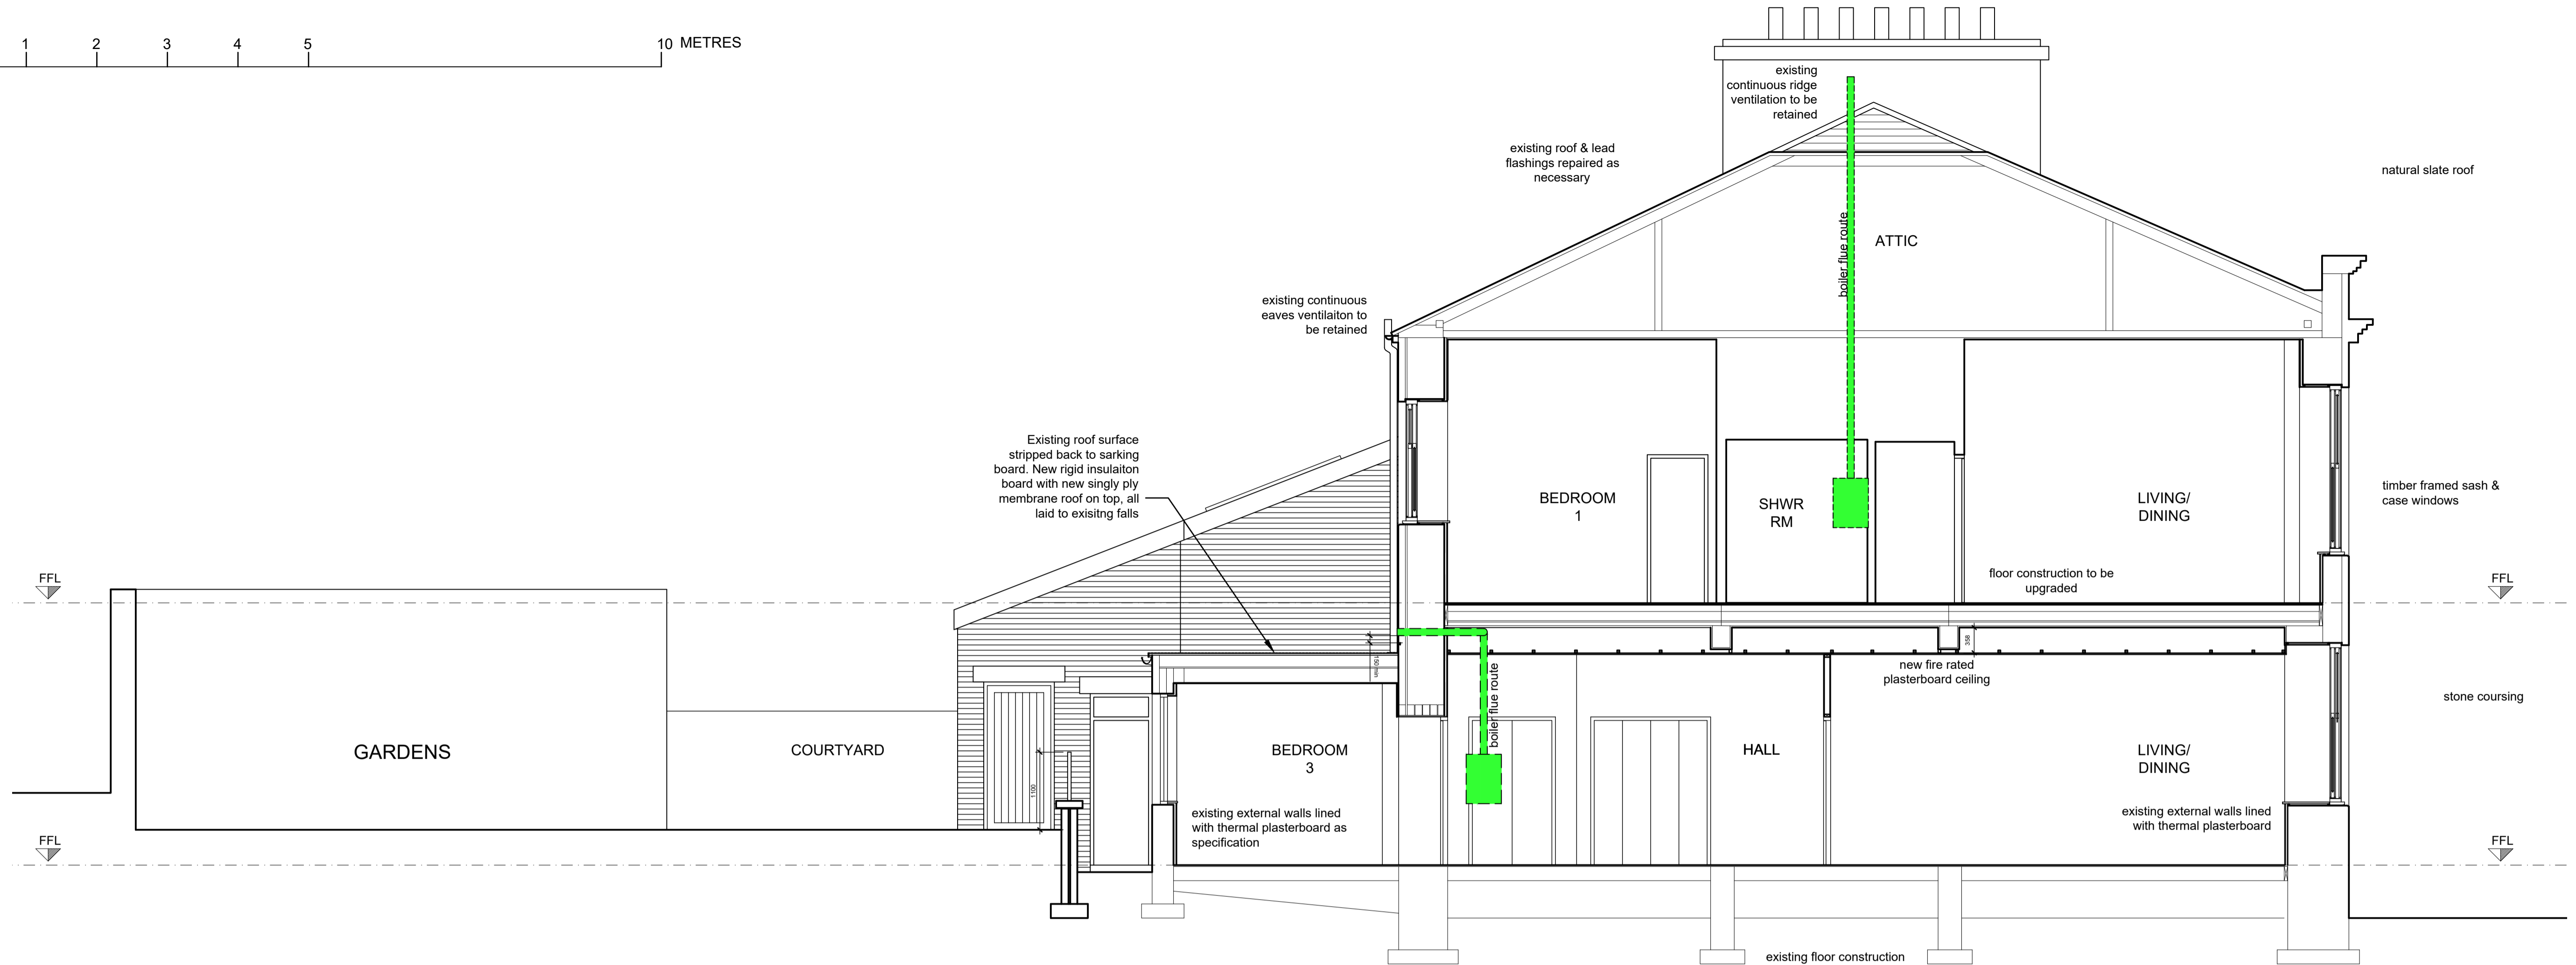

SECTION A - A AS PROPOSED

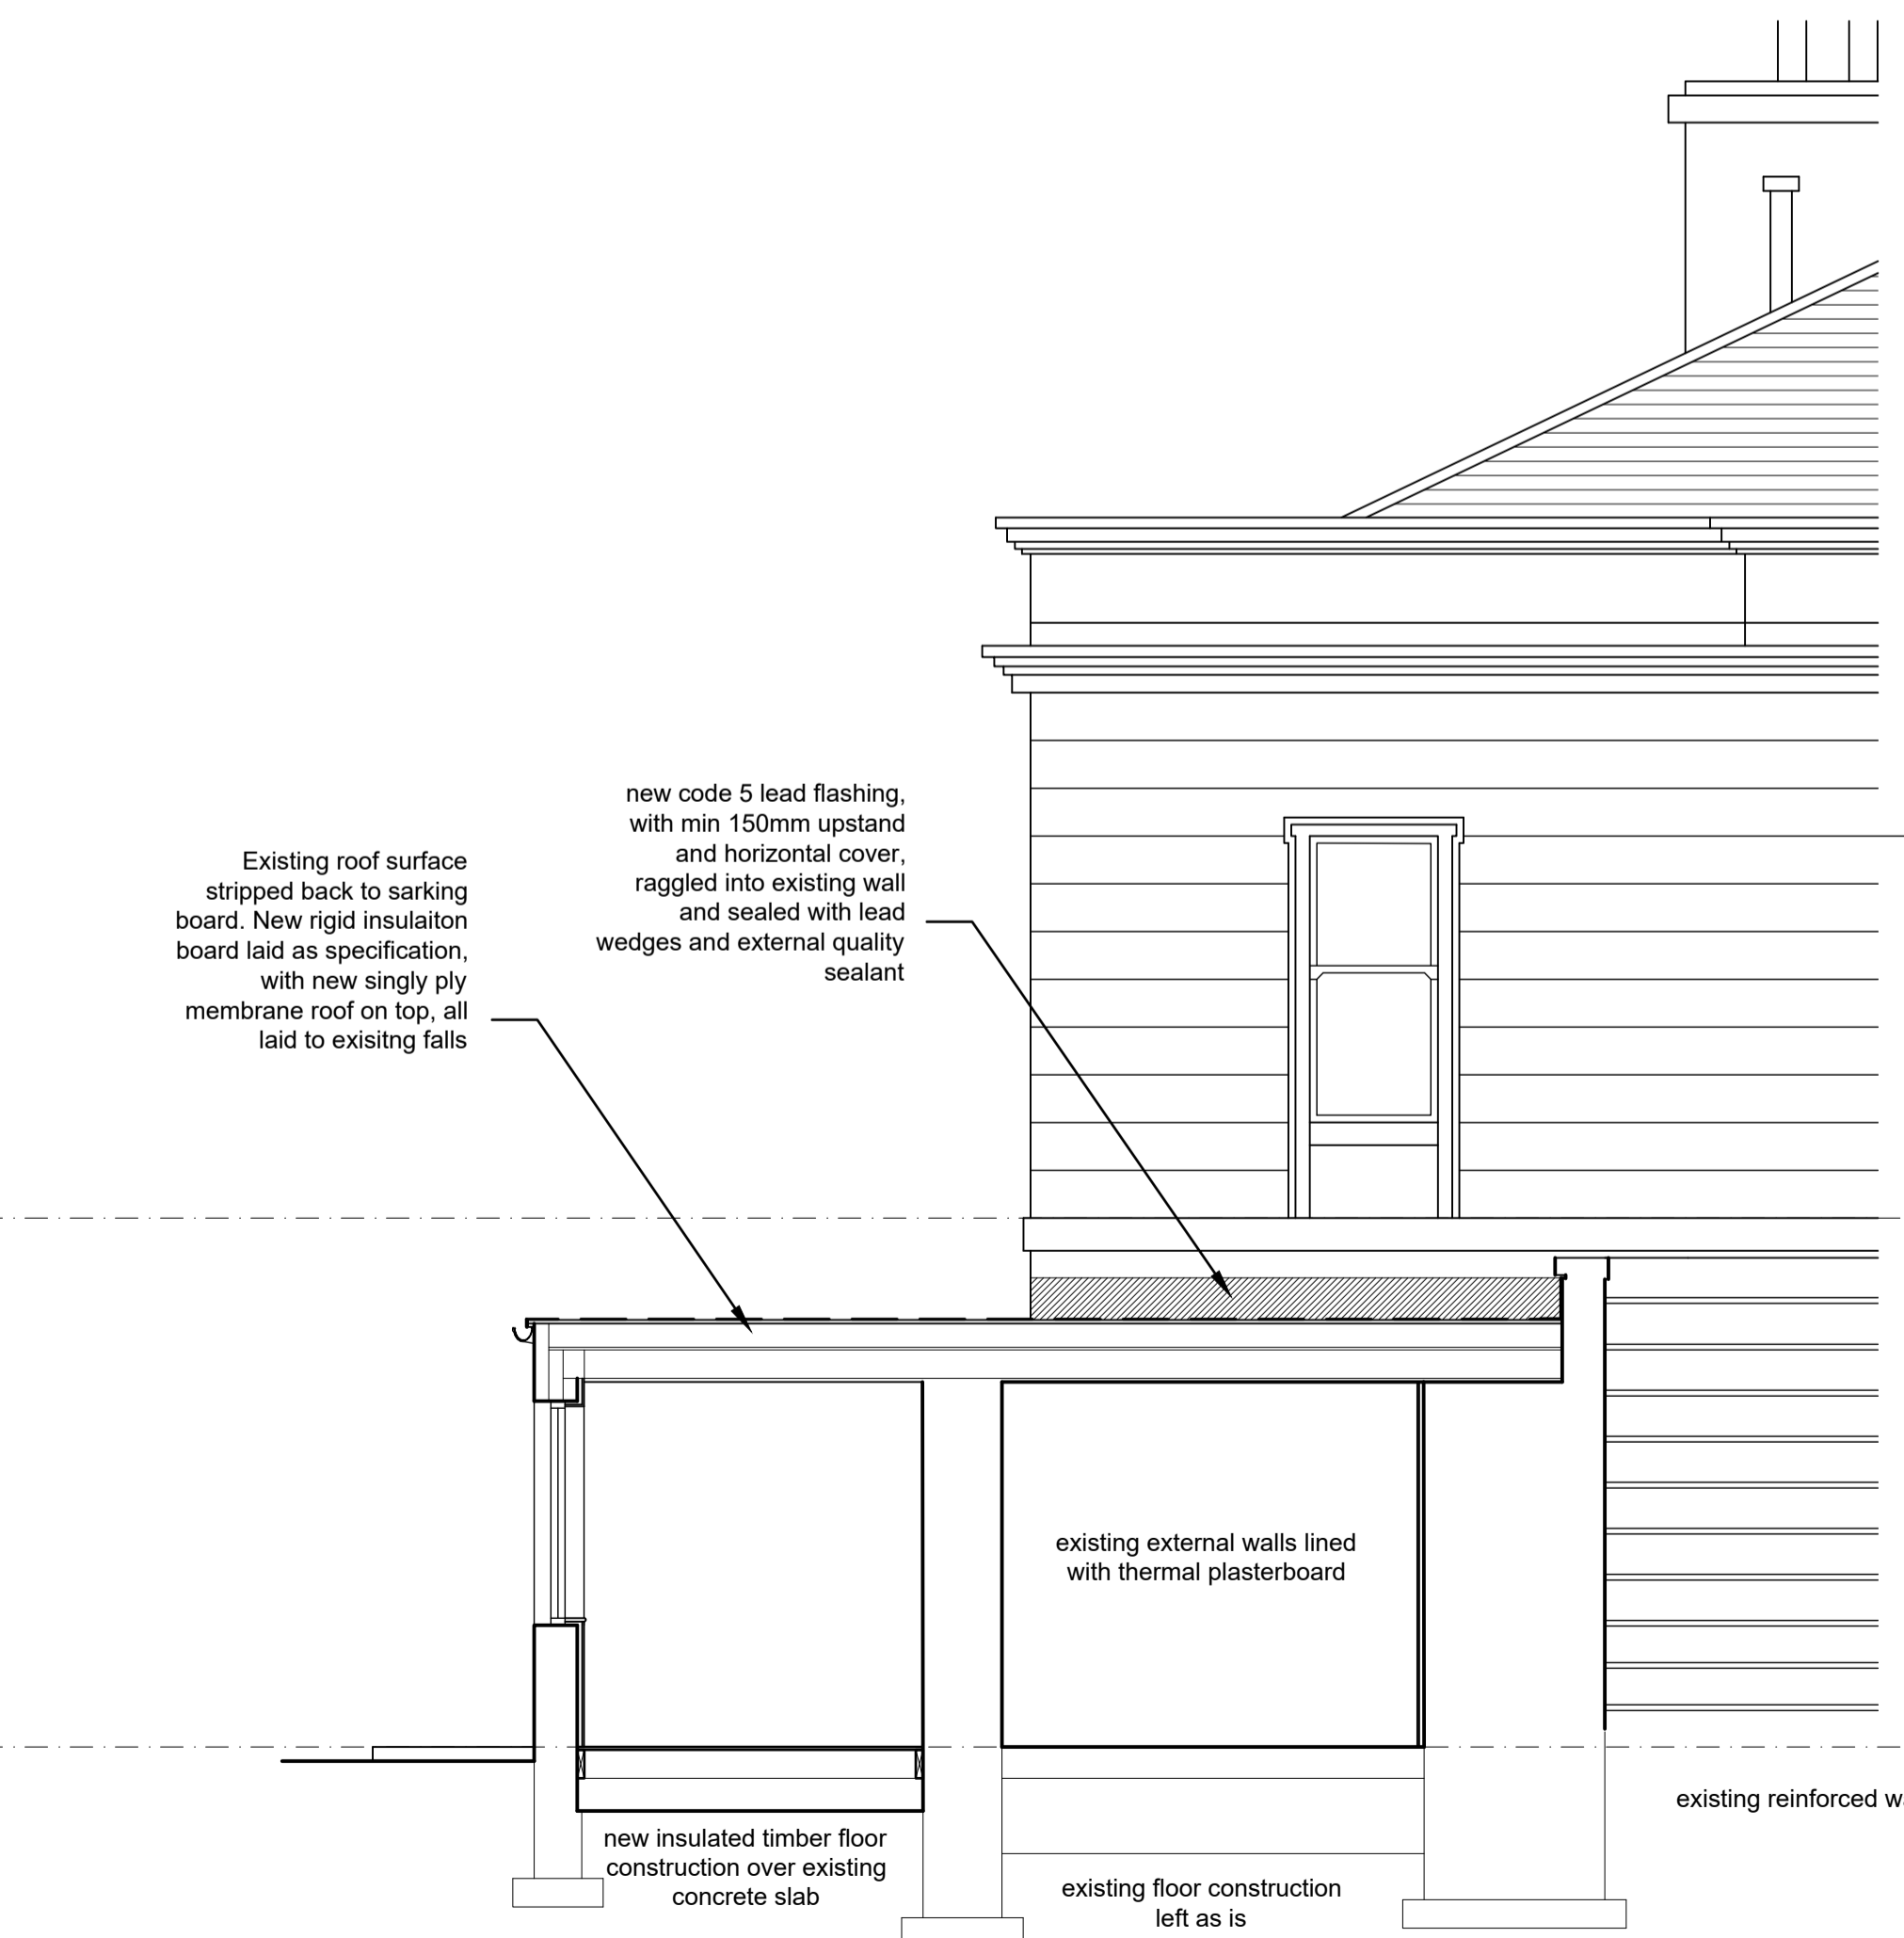

SECTION C - C AS PROPOSED

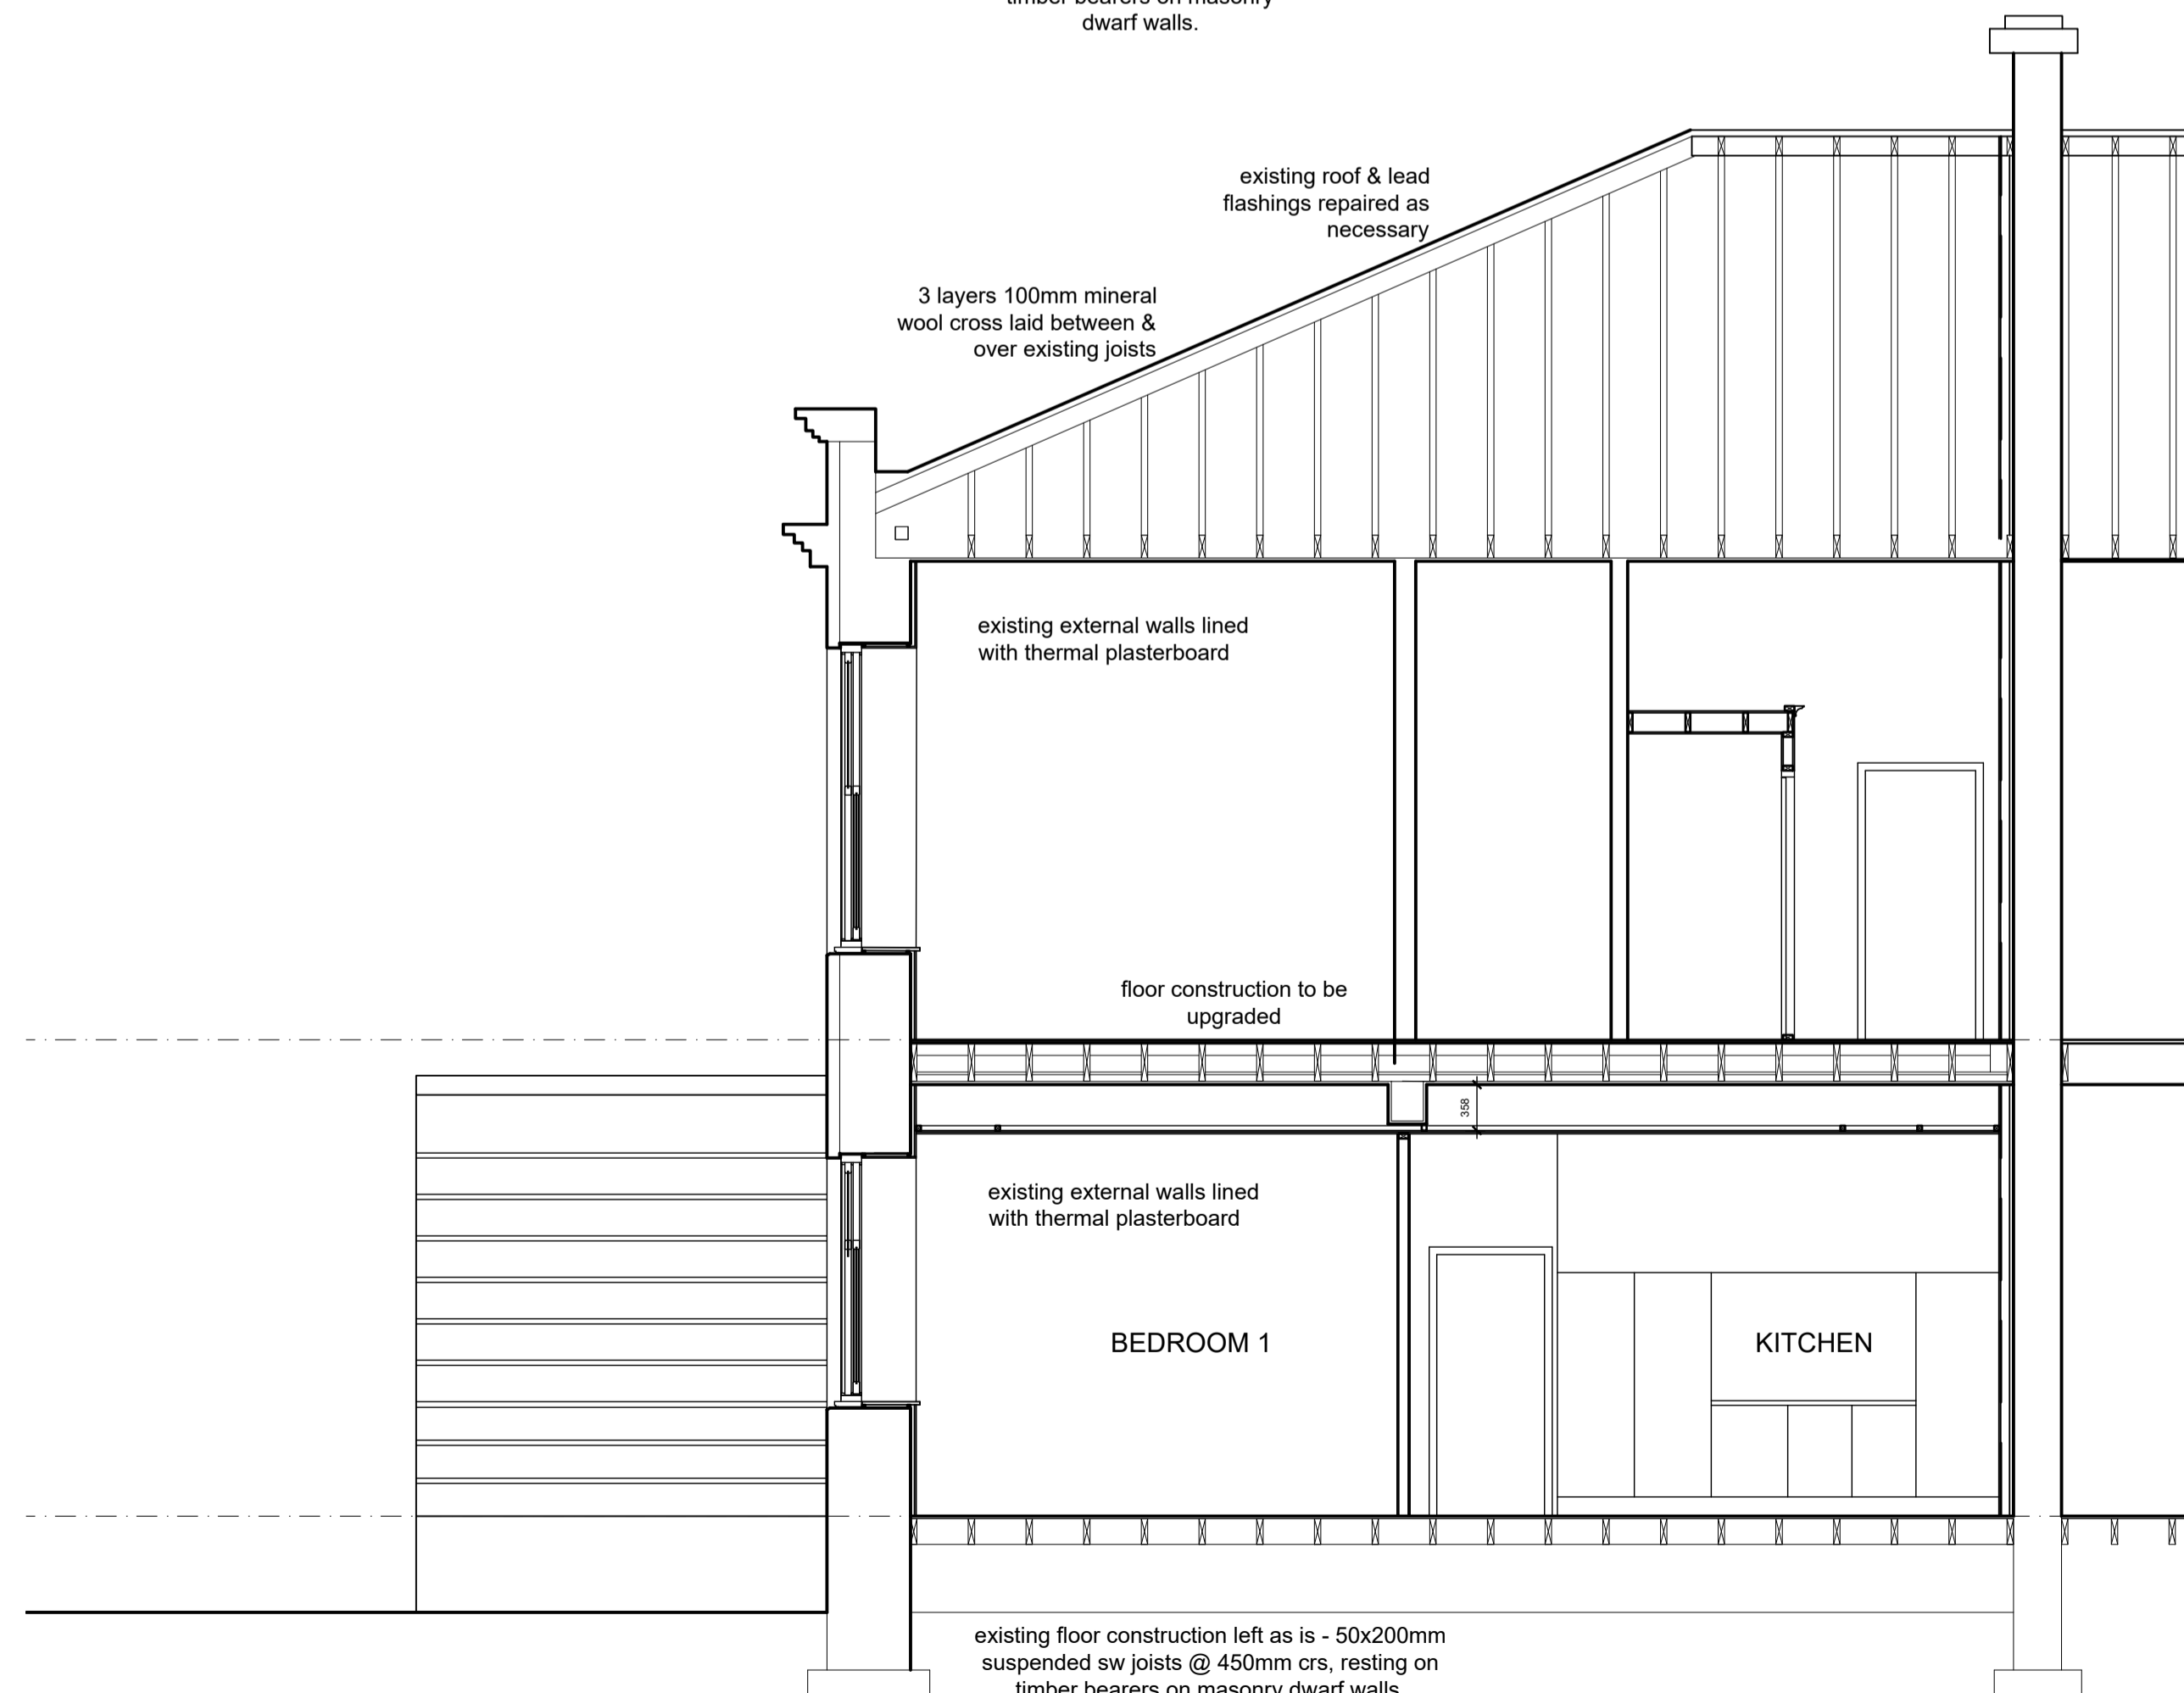

SECTION B - B AS PROPOSED

- Notes:
1. This drawing is the property of Ingram Architecture & Design Limited and must not be disclosed, loaned or copied without the written permission of Ingram Architecture & Design
 2. All sizes in millimetres
 3. Do not scale from drawings
 4. Any discrepancies to be notified to client/architect immediately
 5. All sizes to be checked on site

| revision | | |
|----------|-----------------------|----------|
| A | warrant notes | 11.12.20 |
| B | warrant notes | 08.02.21 |
| C | rear entrance altered | 27.04.21 |
| D | Planning | 29.06.21 |
| E | Scale bar added | 03.08.21 |

INGRAM
Architecture & Design

227 Ingram Street Glasgow
G1 1DA 0141 221 5191

getus@ingramarchitecture.co.uk
www.ingramarchitecture.co.uk

client Mandalay North Ltd

project 1 Annfield Place

drawing Sections
As Proposed

scale 1:50@A1
1:100@A3 date Aug 20

number 2040-07 rev E