


SECTION THROUGH STORE ENTRANCE WITH FASCIA (SCALE-1:10)

SCALE BAR

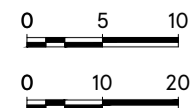

SCALE

1:10/1:2 @A2

DATE

01.12.2020

STORE TYPE

FASCIA DETAILS

CHECKED BY

ANDY HORWOOD

TYPE

TYPICAL DETAIL

DRAWN BY

SHIKHA

CONTENT

PINNED OFF LETTERING OFF PANEL \_EXTERNAL ILLUMINATION

**TESCO**

FEASIBILITY PLANNING  
STORE PLANNING DEPARTMENT  
PROPERTY SERVICES  
HIGHWOODS BUILDING, KESTREL WAY  
WELWYN GARDEN CITY, HERTFORDSHIRE AL7 7GB UK  
TELEPHONE : 01707 395150

THIS DOCUMENT IS THE PROPERTY OF TESCO STORES LIMITED. ALL RIGHTS ARE RESERVED. NO PART OF THIS PUBLICATION MAY BE REPRODUCED OR TRANSMITTED IN ANY FORM OR BY ANY MEANS, ELECTRONIC OR MECHANICAL, INCLUDING PHOTOCOPYING, RECORDING, OR BY ANY INFORMATION STORAGE AND RETRIEVAL SYSTEM, WITHOUT THE PRIOR WRITTEN PERMISSION OF TESCO STORES LIMITED.