



Figured dimensions only to be taken from this drawing.
 DO NOT SCALE. Scale suitable for planning purposes only.
 All contractors must visit the site and be responsible for all
 setting out dimensions and notifying the designer of any
 discrepancies prior to any manufacture or construction work.


SCALE BAR

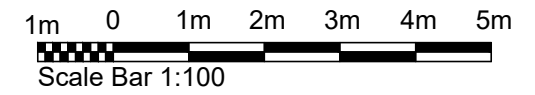

NOTES:

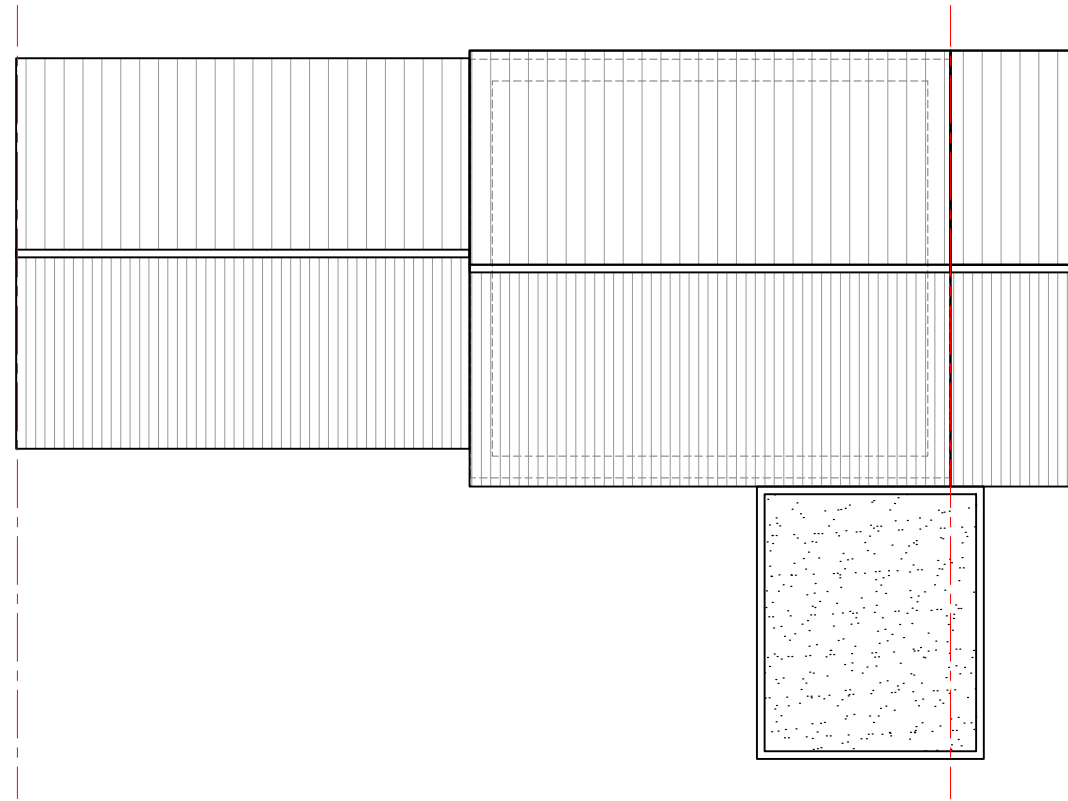

EXISTING ROOF PLAN

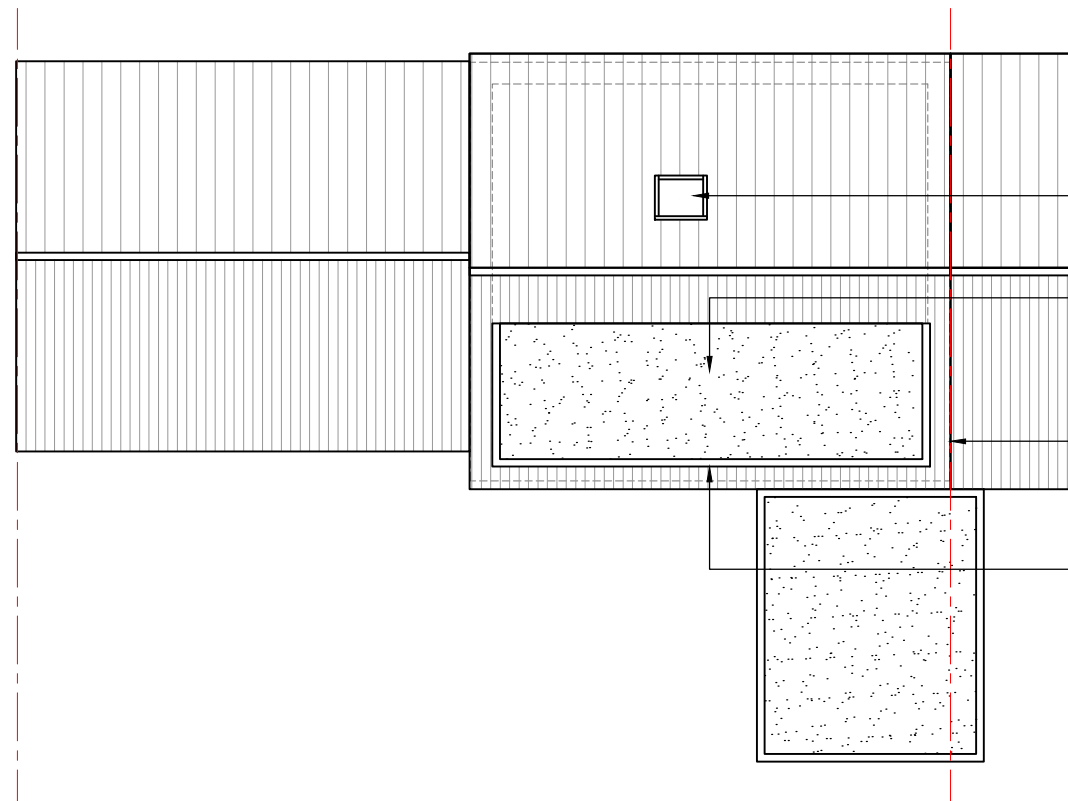

PROPOSED ROOF PLAN

CONSERVATION ROOF LIGHT. PROTRUSION
 FROM ROOF TO BE LIMITED TO 150mm.

EPDM ROOF.

NOTE:
 PARTY WALL AGREEMENT REQUIRED PRIOR
 TO COMMENCEMENT OF WORKS.

FACE OF DORMER ENLARGEMENT SET BACK
 200mm FROM EAVES WHEN MEASURED
 ALONG THE ROOF SLOPE BETWEEN THE EDGE
 OF THE ENLARGEMENT TO THE OUTER EDGE
 OF THE EXISTING EAVES.

P-00	First Issue	JC	27.07.21	-
REV	AMENDMENT	BY	DATE	CHK

PLANNING

Job name
 208 High Street, Hanham, BS15 3HJ

Drawing Title
 Existing and Proposed Roof Plan

Drawing Scale at A3 1:100	Option -	Drawn by JC
Project number 2104	Drawing number 0104	Revision P-00

Design Copyright © of this drawing is vested with the designer
 and must not be copied, reproduced or distributed without
 prior consent.